


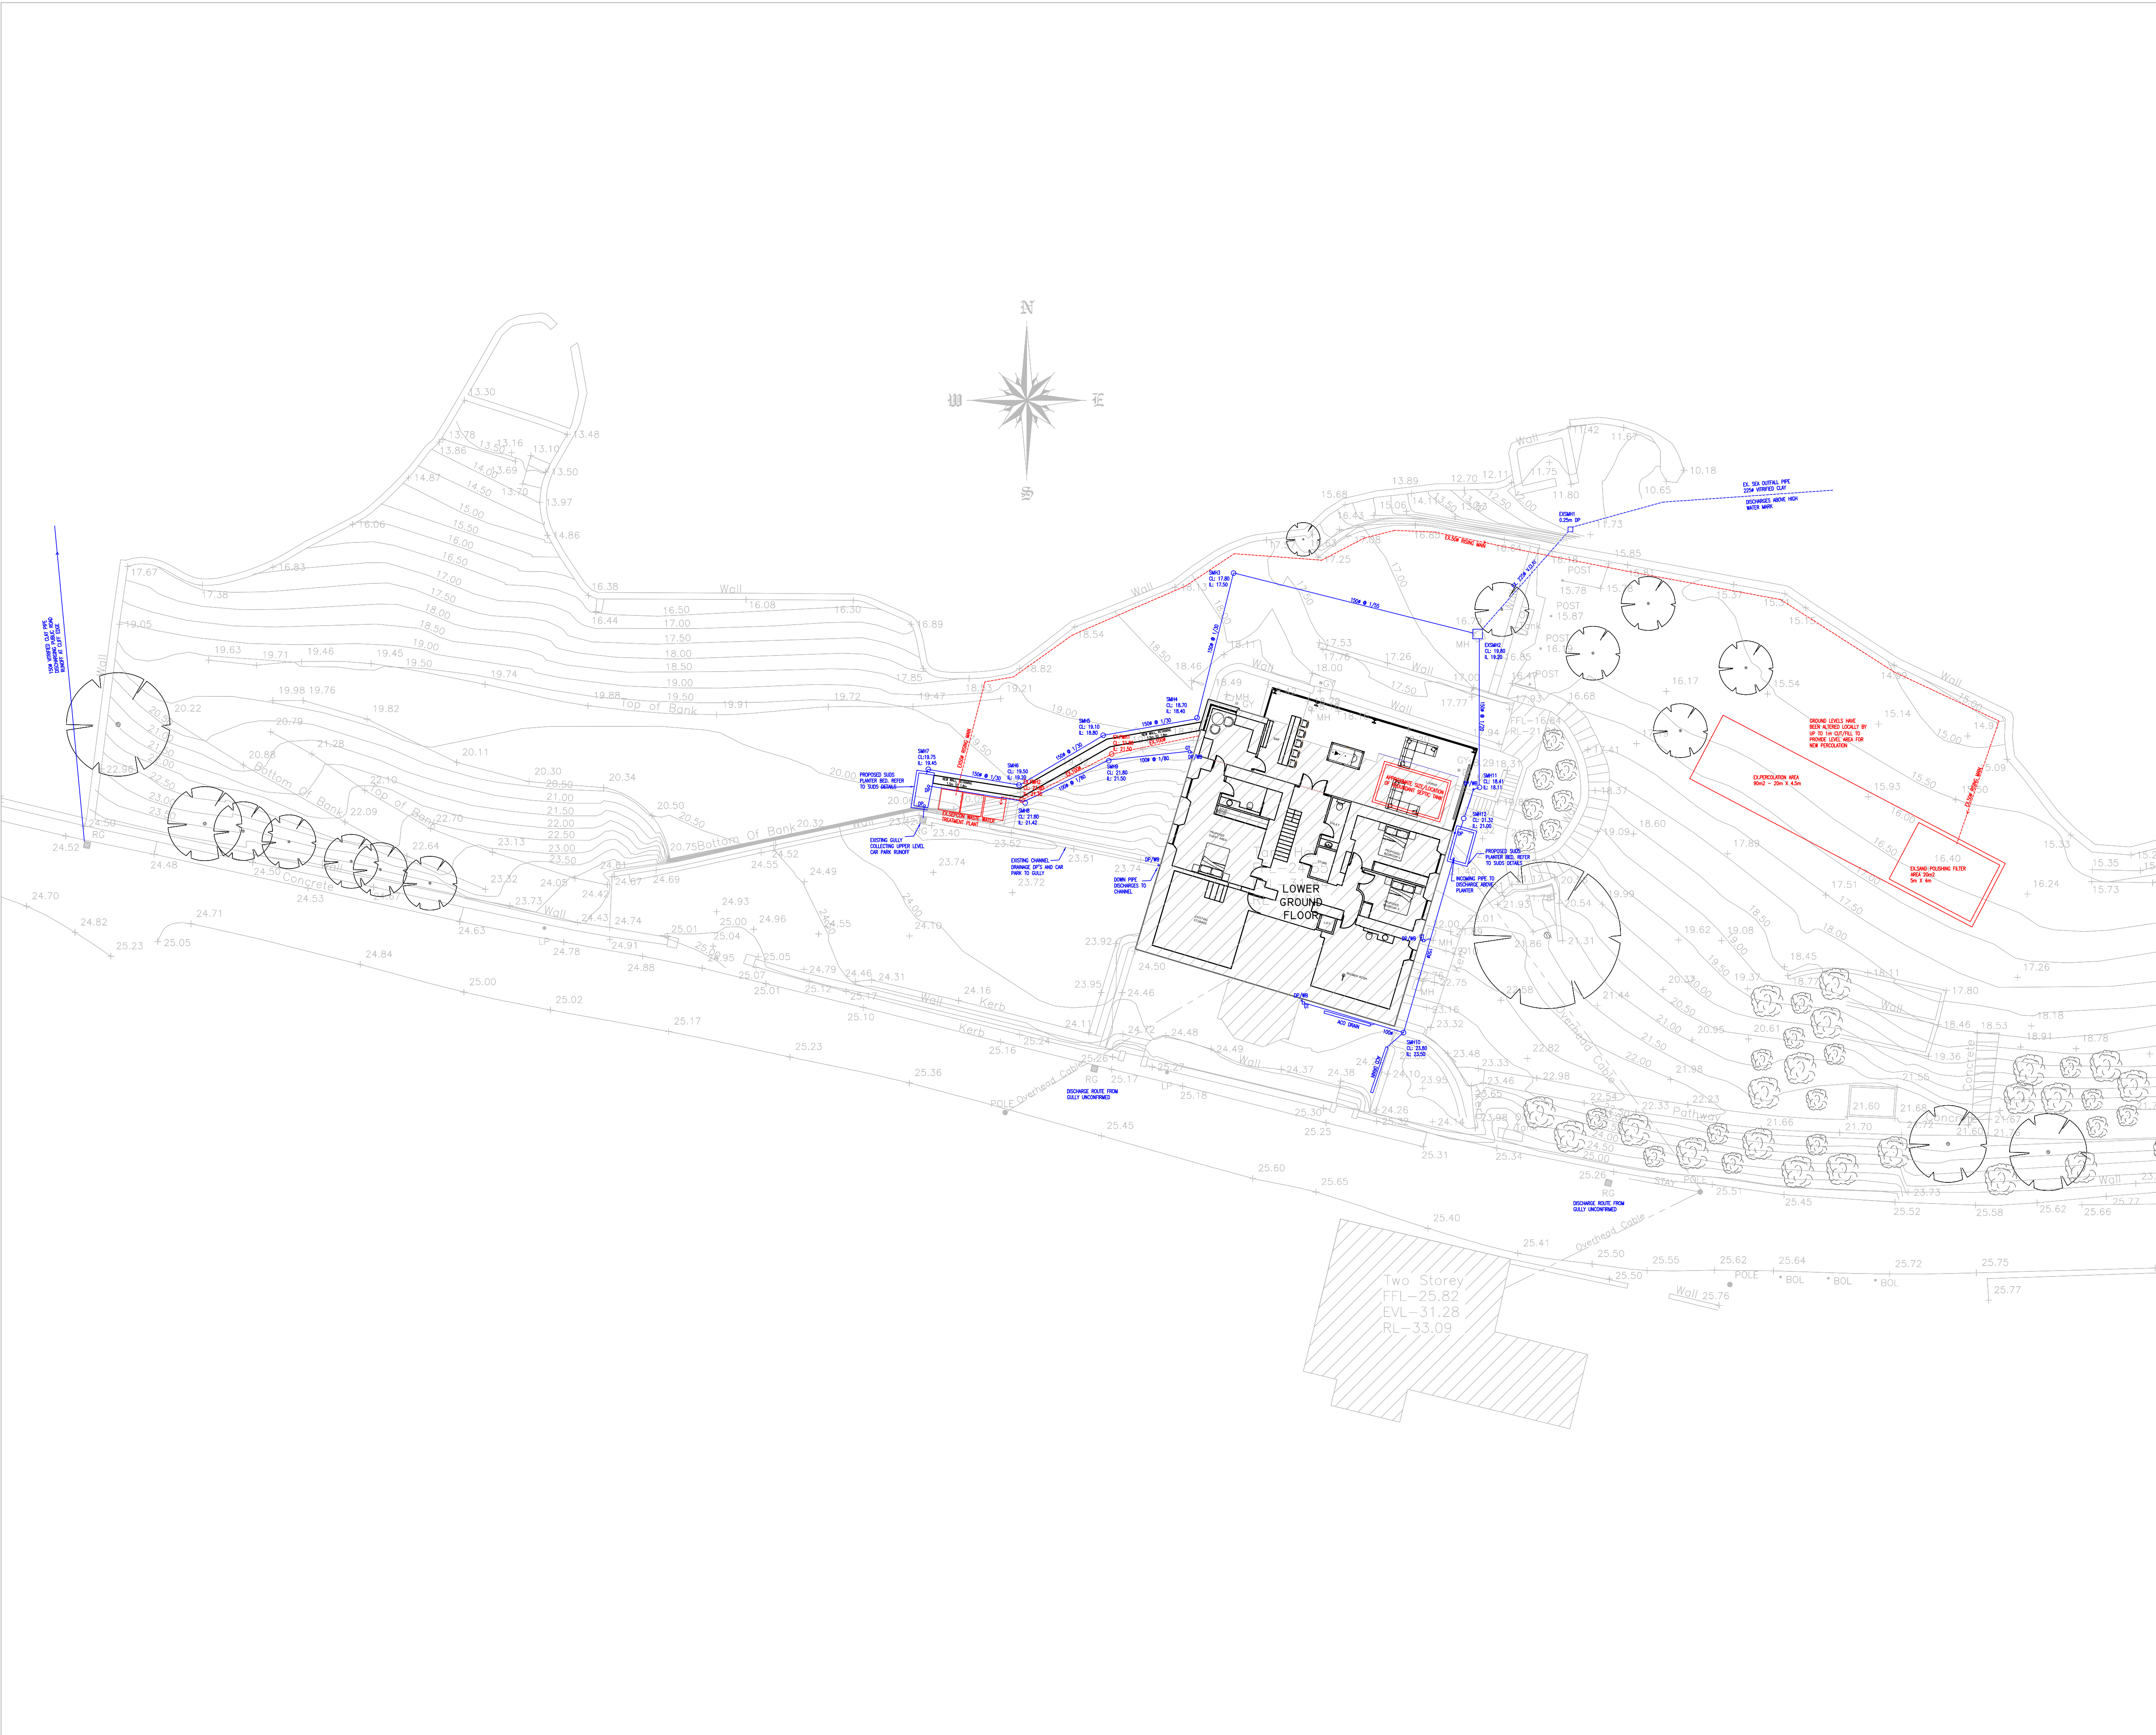


- NOTES:
- DO NOT SCALE. USE FIGURED DIMENSIONS ONLY.
  - THIS DRAWING IS TO BE READ IN CONJUNCTION WITH ALL OTHER RELEVANT ARCHITECTURAL AND ENGINEERING DRAWINGS.

**SURVEY NOTES:**  
SURVEY BY GEO3D SOLUTIONS, DATED OCT 2022,  
TO ITM CO-ORDINATES

- LEGEND:**
- DENOTES PROPOSED SURFACE WATER MANHOLE
  - DENOTES PROPOSED 150ø SURFACE WATER PIPE
  - DENOTES EXISTING 150ø SURFACE WATER PIPE
  - DENOTES PROPOSED DOWN PIPE / WATER BUTT
  - DENOTES PROPOSED GULLY TRAP
  - DENOTES EXISTING FOUL WATER MANHOLE
  - DENOTES EXISTING 150ø FOUL WATER PIPE

**DRAINAGE NOTES:**  
ALL DRAINS TO BE CONSTRUCTED TO TGD-H DRAINAGE – BUILDING REGULATIONS

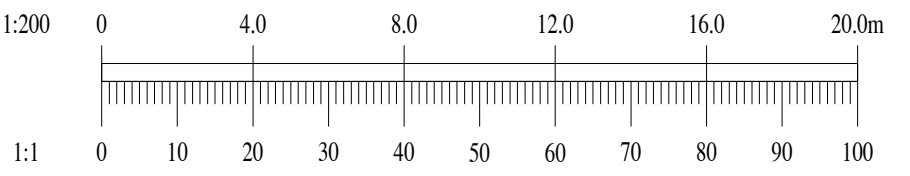

| REV.                     | DATE | AMENDMENT | DRN | APPD |
|--------------------------|------|-----------|-----|------|
| CAD REF. <i>CAD.REF.</i> |      |           |     |      |

STATUS **APPLICATION FOR SUBSTITUTE CONSENT**

DRAWN BY: **VERTICAL STAR LTD.**  
C/O DARRAGH AIKEN  
darragh@verticalstar.com  
M: 085 2682853

CLIENT **MR JOHN ROE**  
ARCHITECT **DAVID CORBALLY**  
PROJECT **TARA HALL, BALSADDEN ROAD, HOWTH, NORTH COUNTY DUBLIN**

TITLE **PROPOSED DRAINAGE**

|                          |                          |                         |                         |
|--------------------------|--------------------------|-------------------------|-------------------------|
| DRAWN<br><i>DA</i>       | DESIGNED<br><i>DA</i>    | APPROVED<br><i>DA</i>   | DATE<br><i>NOV-2025</i> |
| SCALE<br><i>A1@1:200</i> | JOB NO.<br><i>25-002</i> | DRG. NO.<br><i>P002</i> | REVISION<br><i>---</i>  |

This drawing is copyright. No part of this document may be re-produced or transmitted in any form or stored in any retrieval system of any nature without the written permission of the consulting engineer or copyright holder except as agreed for use on the project for which the document was originally issued.