


**SCREW PUMP-PLAN**

Scale: 1:25

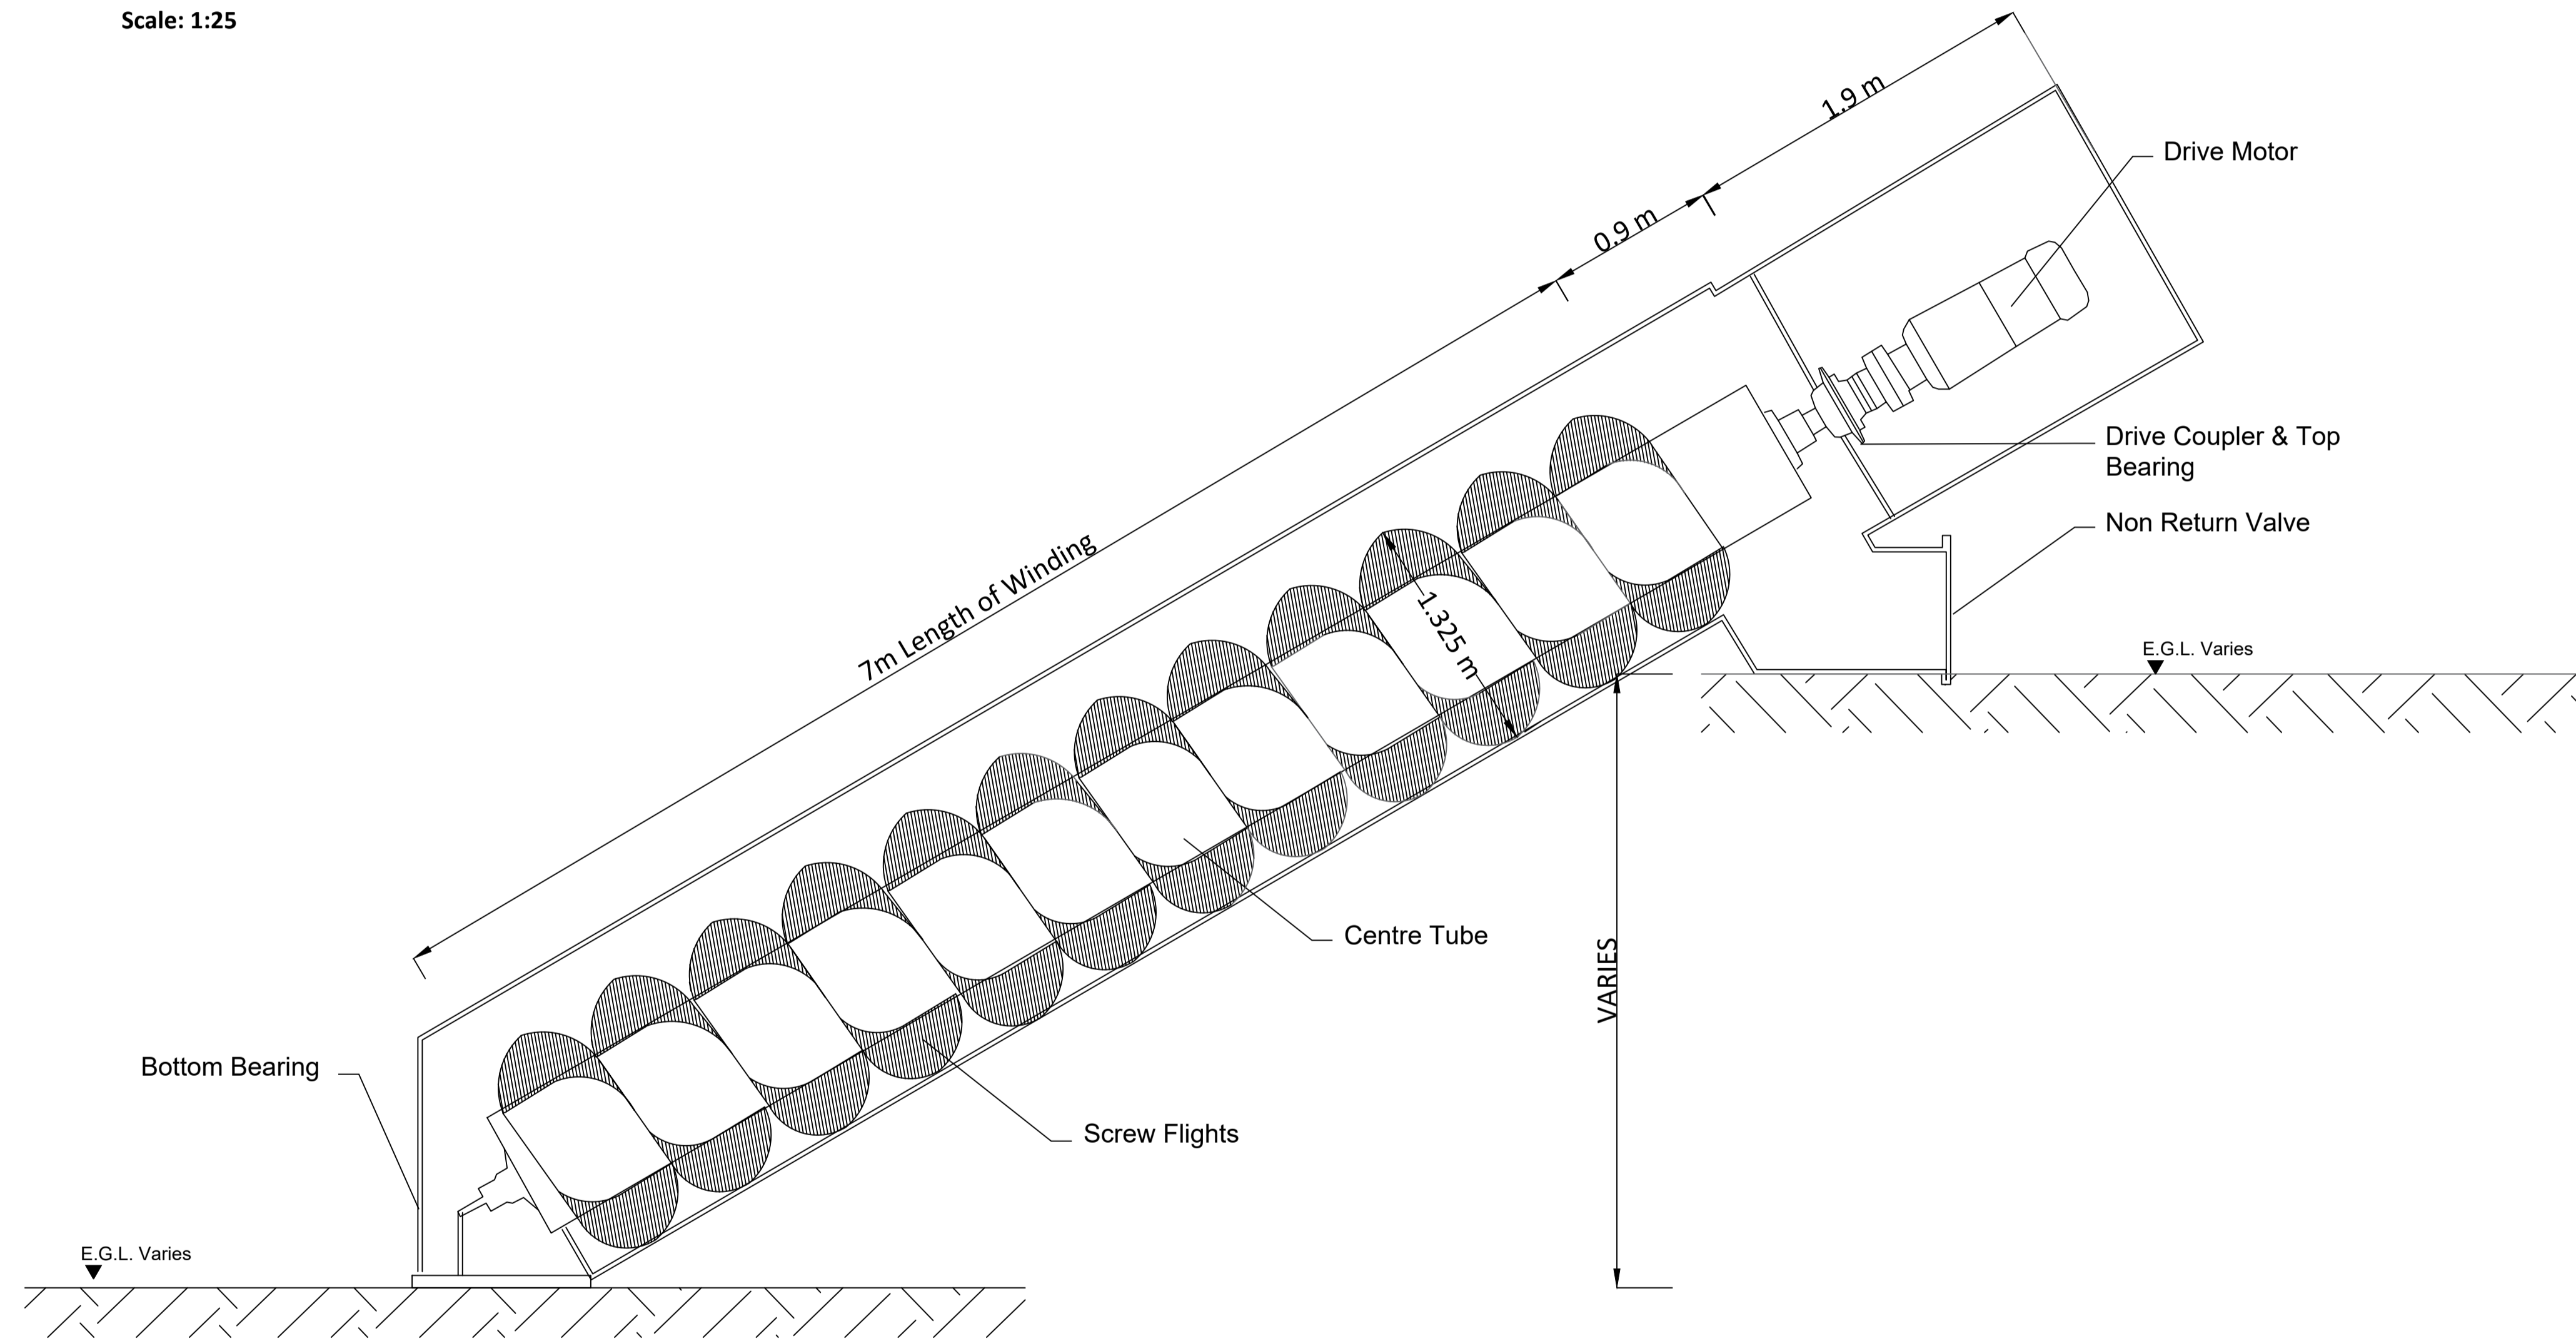

**SCREW PUMP-ELEVATION**

Scale: 1:25

If Applicable : Ordnance Survey Ireland Licence No. EN 0001220 © Ordnance Survey Ireland and Government of Ireland



Cork | Dublin | Carlow  
www.fehilytimoney.ie

No part of this document may be reproduced or transmitted in any form or stored in any retrieval system of any nature without the written permission of Fehily Timoney & Company as copyright holder except as agreed for use on the project for which the document was originally issued. Do not scale. Use figured dimensions only. If in doubt - Ask!

Rev.	Description	App By	Date
P01	ISSUE FOR APPROVAL		

PROJECT	LITTLETON PEAT EXTRACTION SUBSTITUTE CONSENT			CLIENT	BORD NA MÓNA ENERGY LTD		
SHEET	SCREW PUMP DETAILS			Date	16.04.26	Project number	P23-035
				Scale (@ A1)	1:25	Drawing Number	P23-035-0102-0003
				Drawn by	EB	Checked by	JH
				Rev			<b>P01</b>

O:\ACAD\2023\P23-035\P23-035-0102-0003

16 April 2026 (O:\ACAD\2023\P23-035\P23-035-0102-0003)