


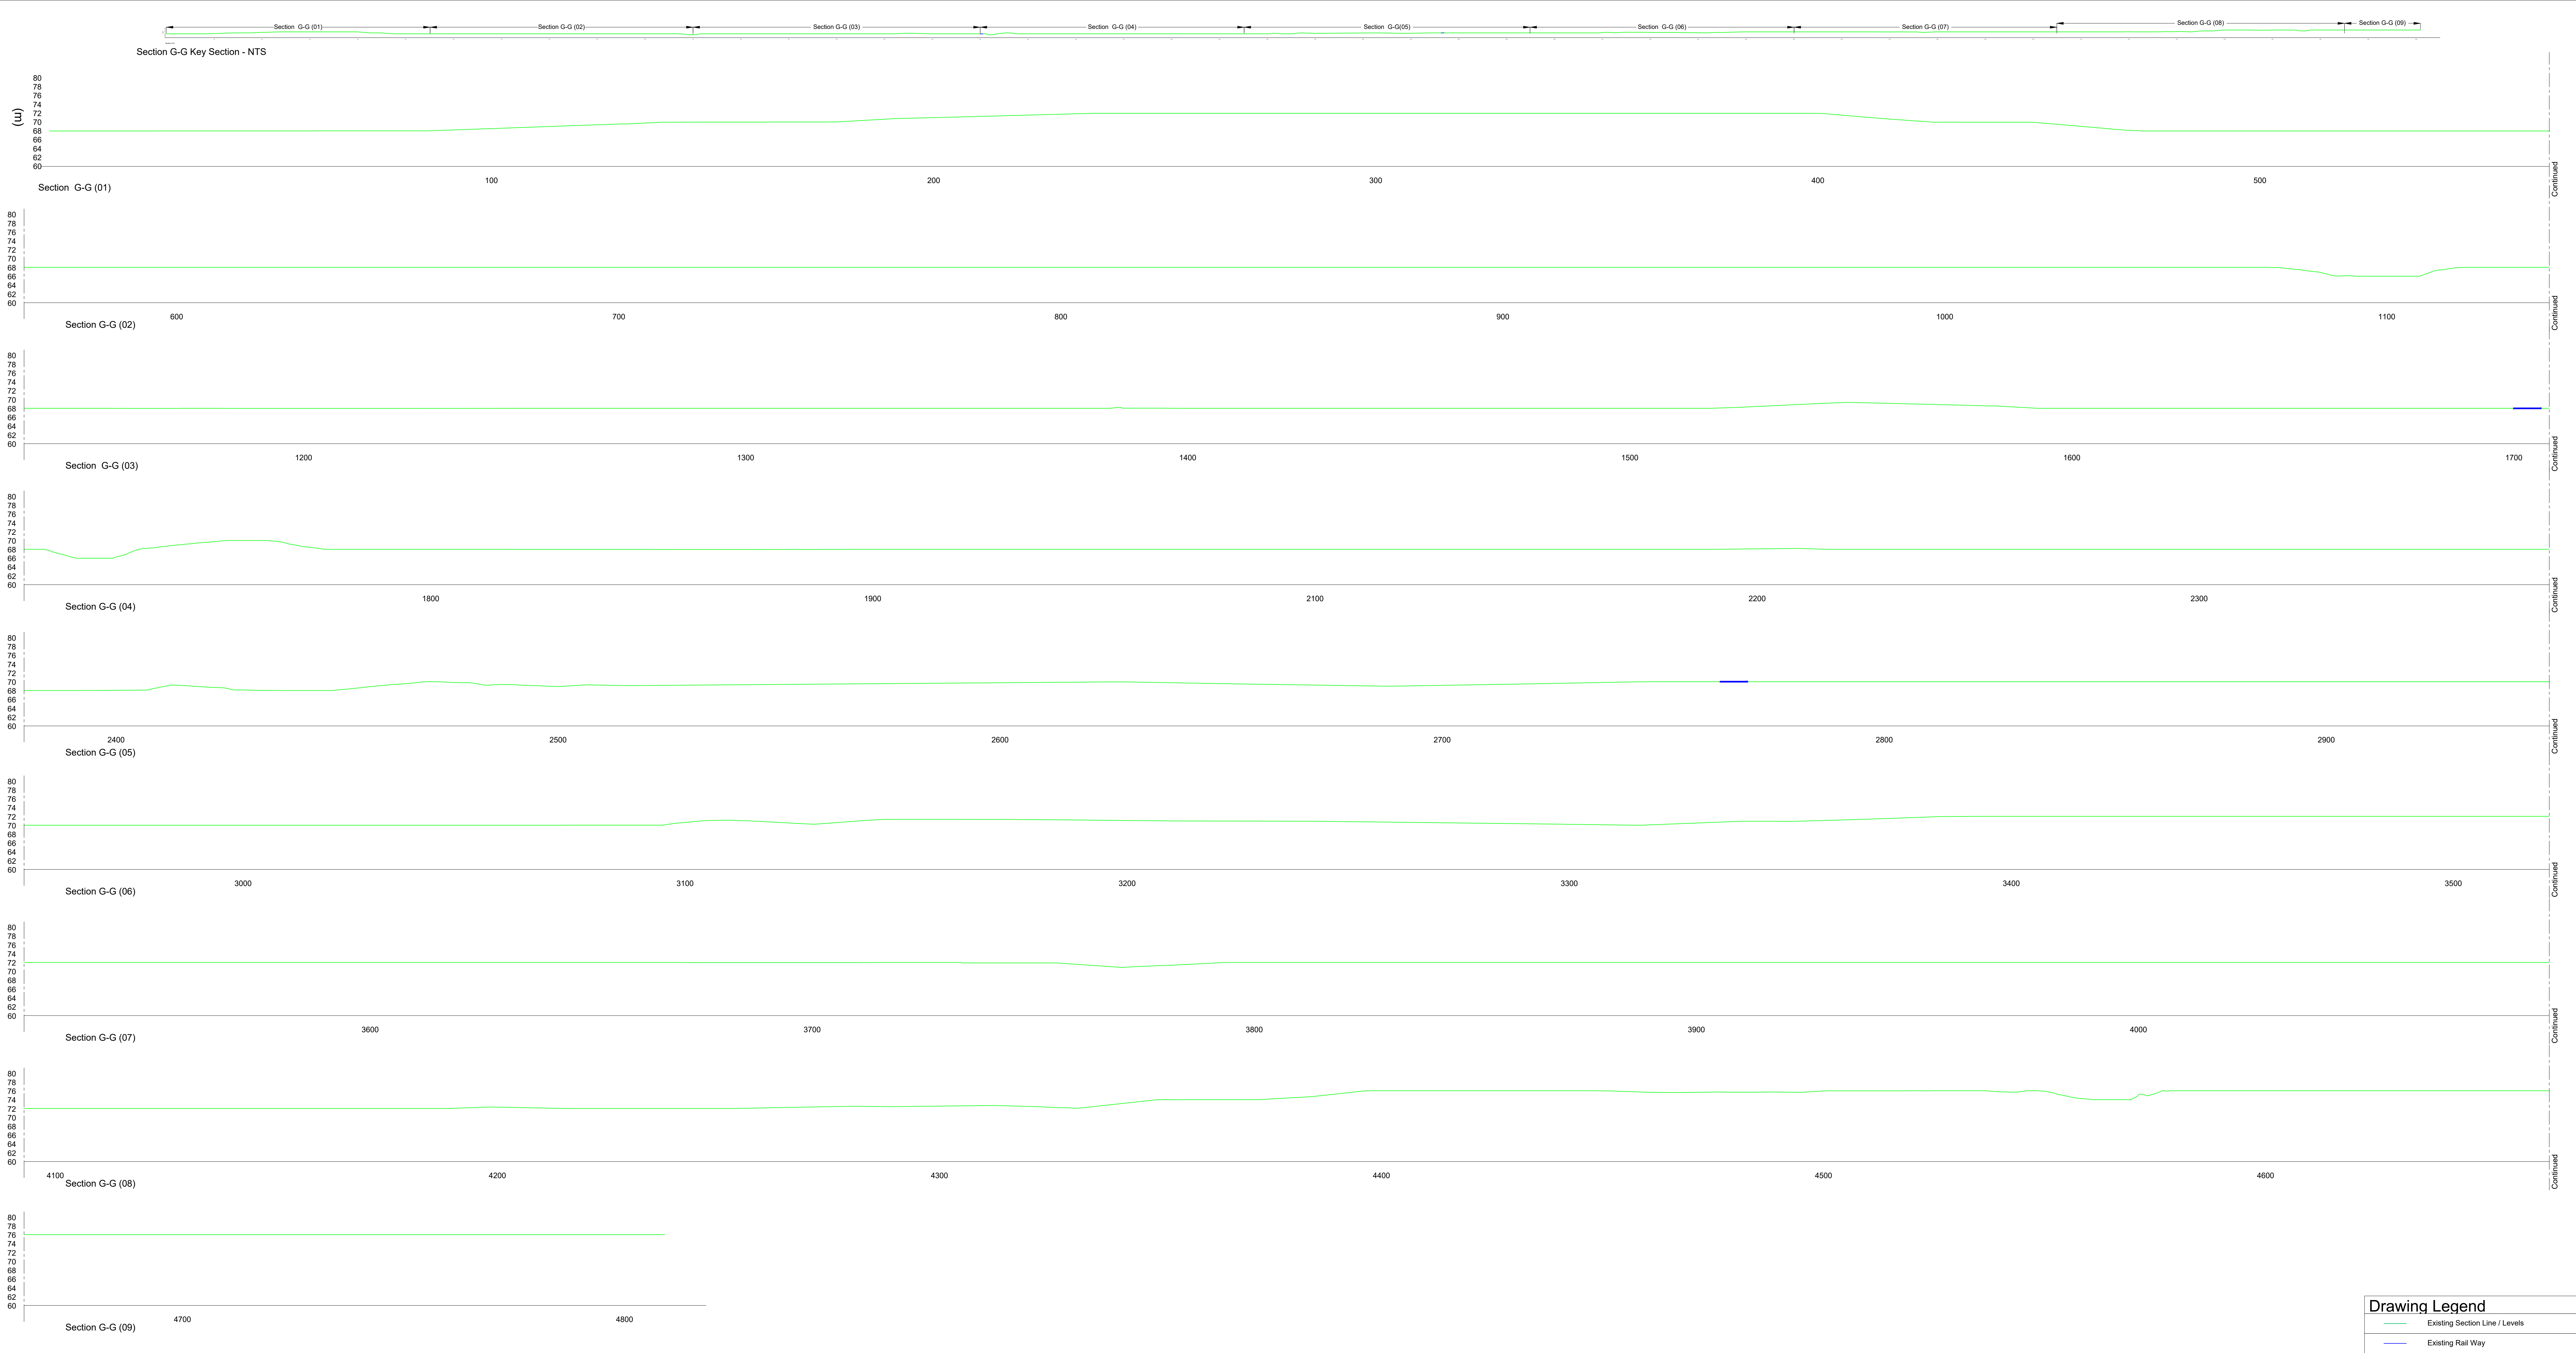

PROJECT TITLE: Peat Extraction in Ballydermot , Co Kildare and Co. Offaly			
DRAWING TITLE: Section G-G			
PROJECT No.: 250709		DRAWING No.: 250709-16	SCALE: As Shown @ A0
DRAWN BY: JOB	CHECKED BY: RD	DATE: 14.08.2026	REVISION.: P01