



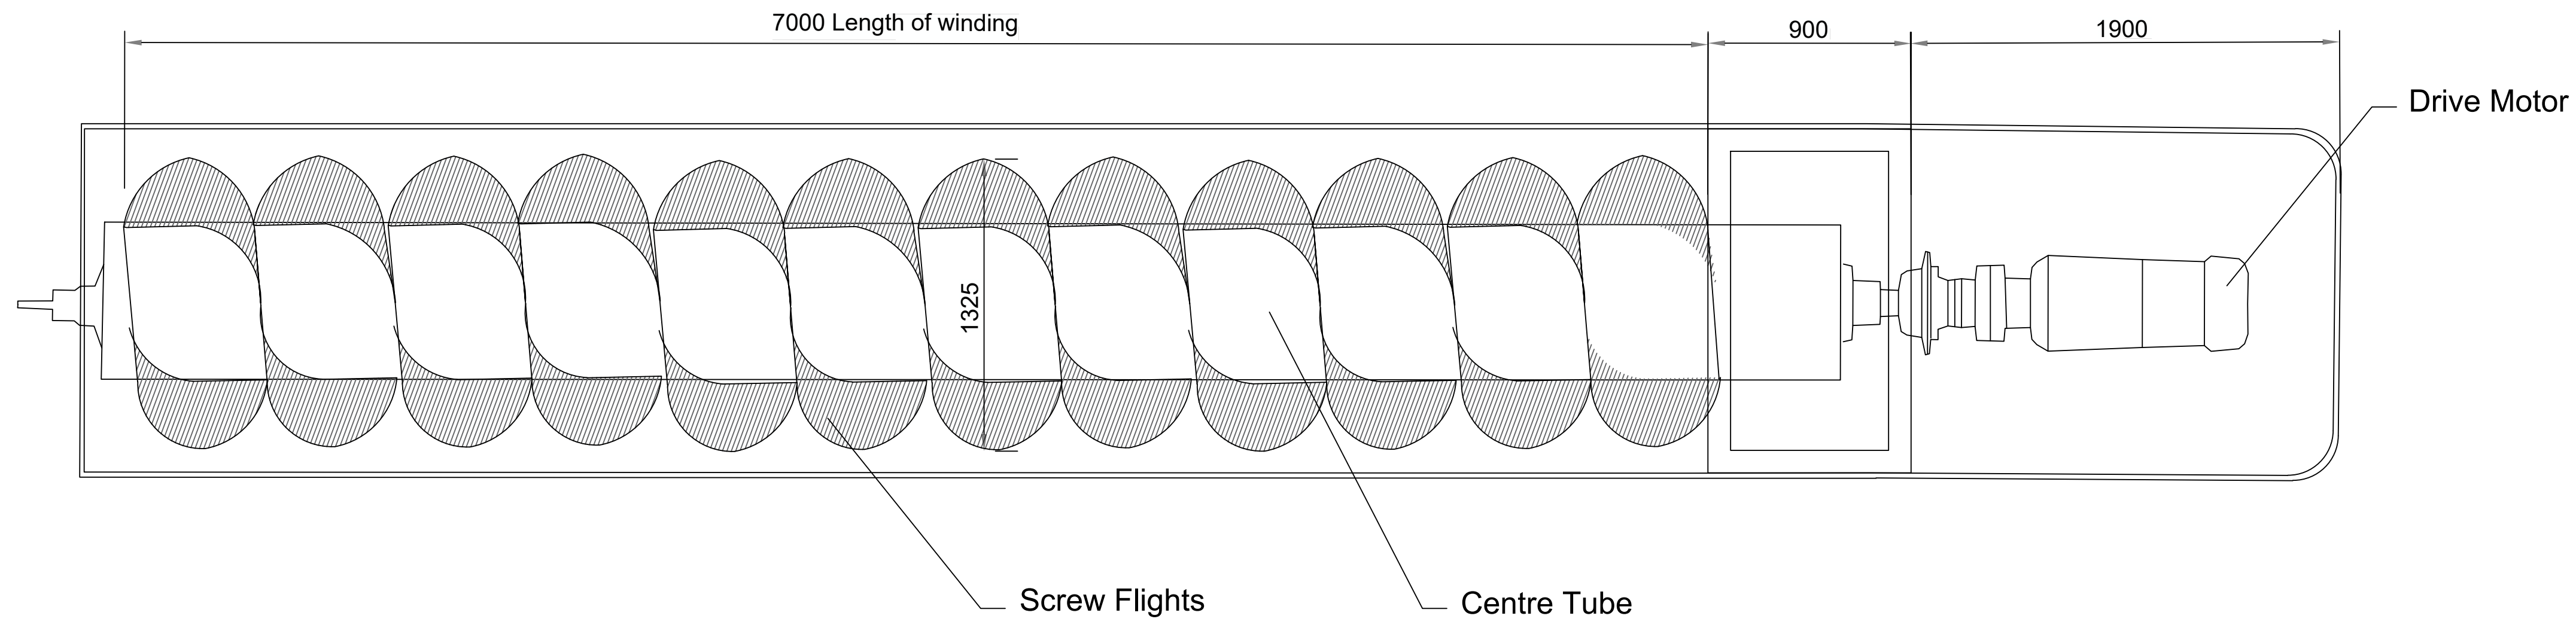

SCREW PUMP - PLAN
Scale 1:20

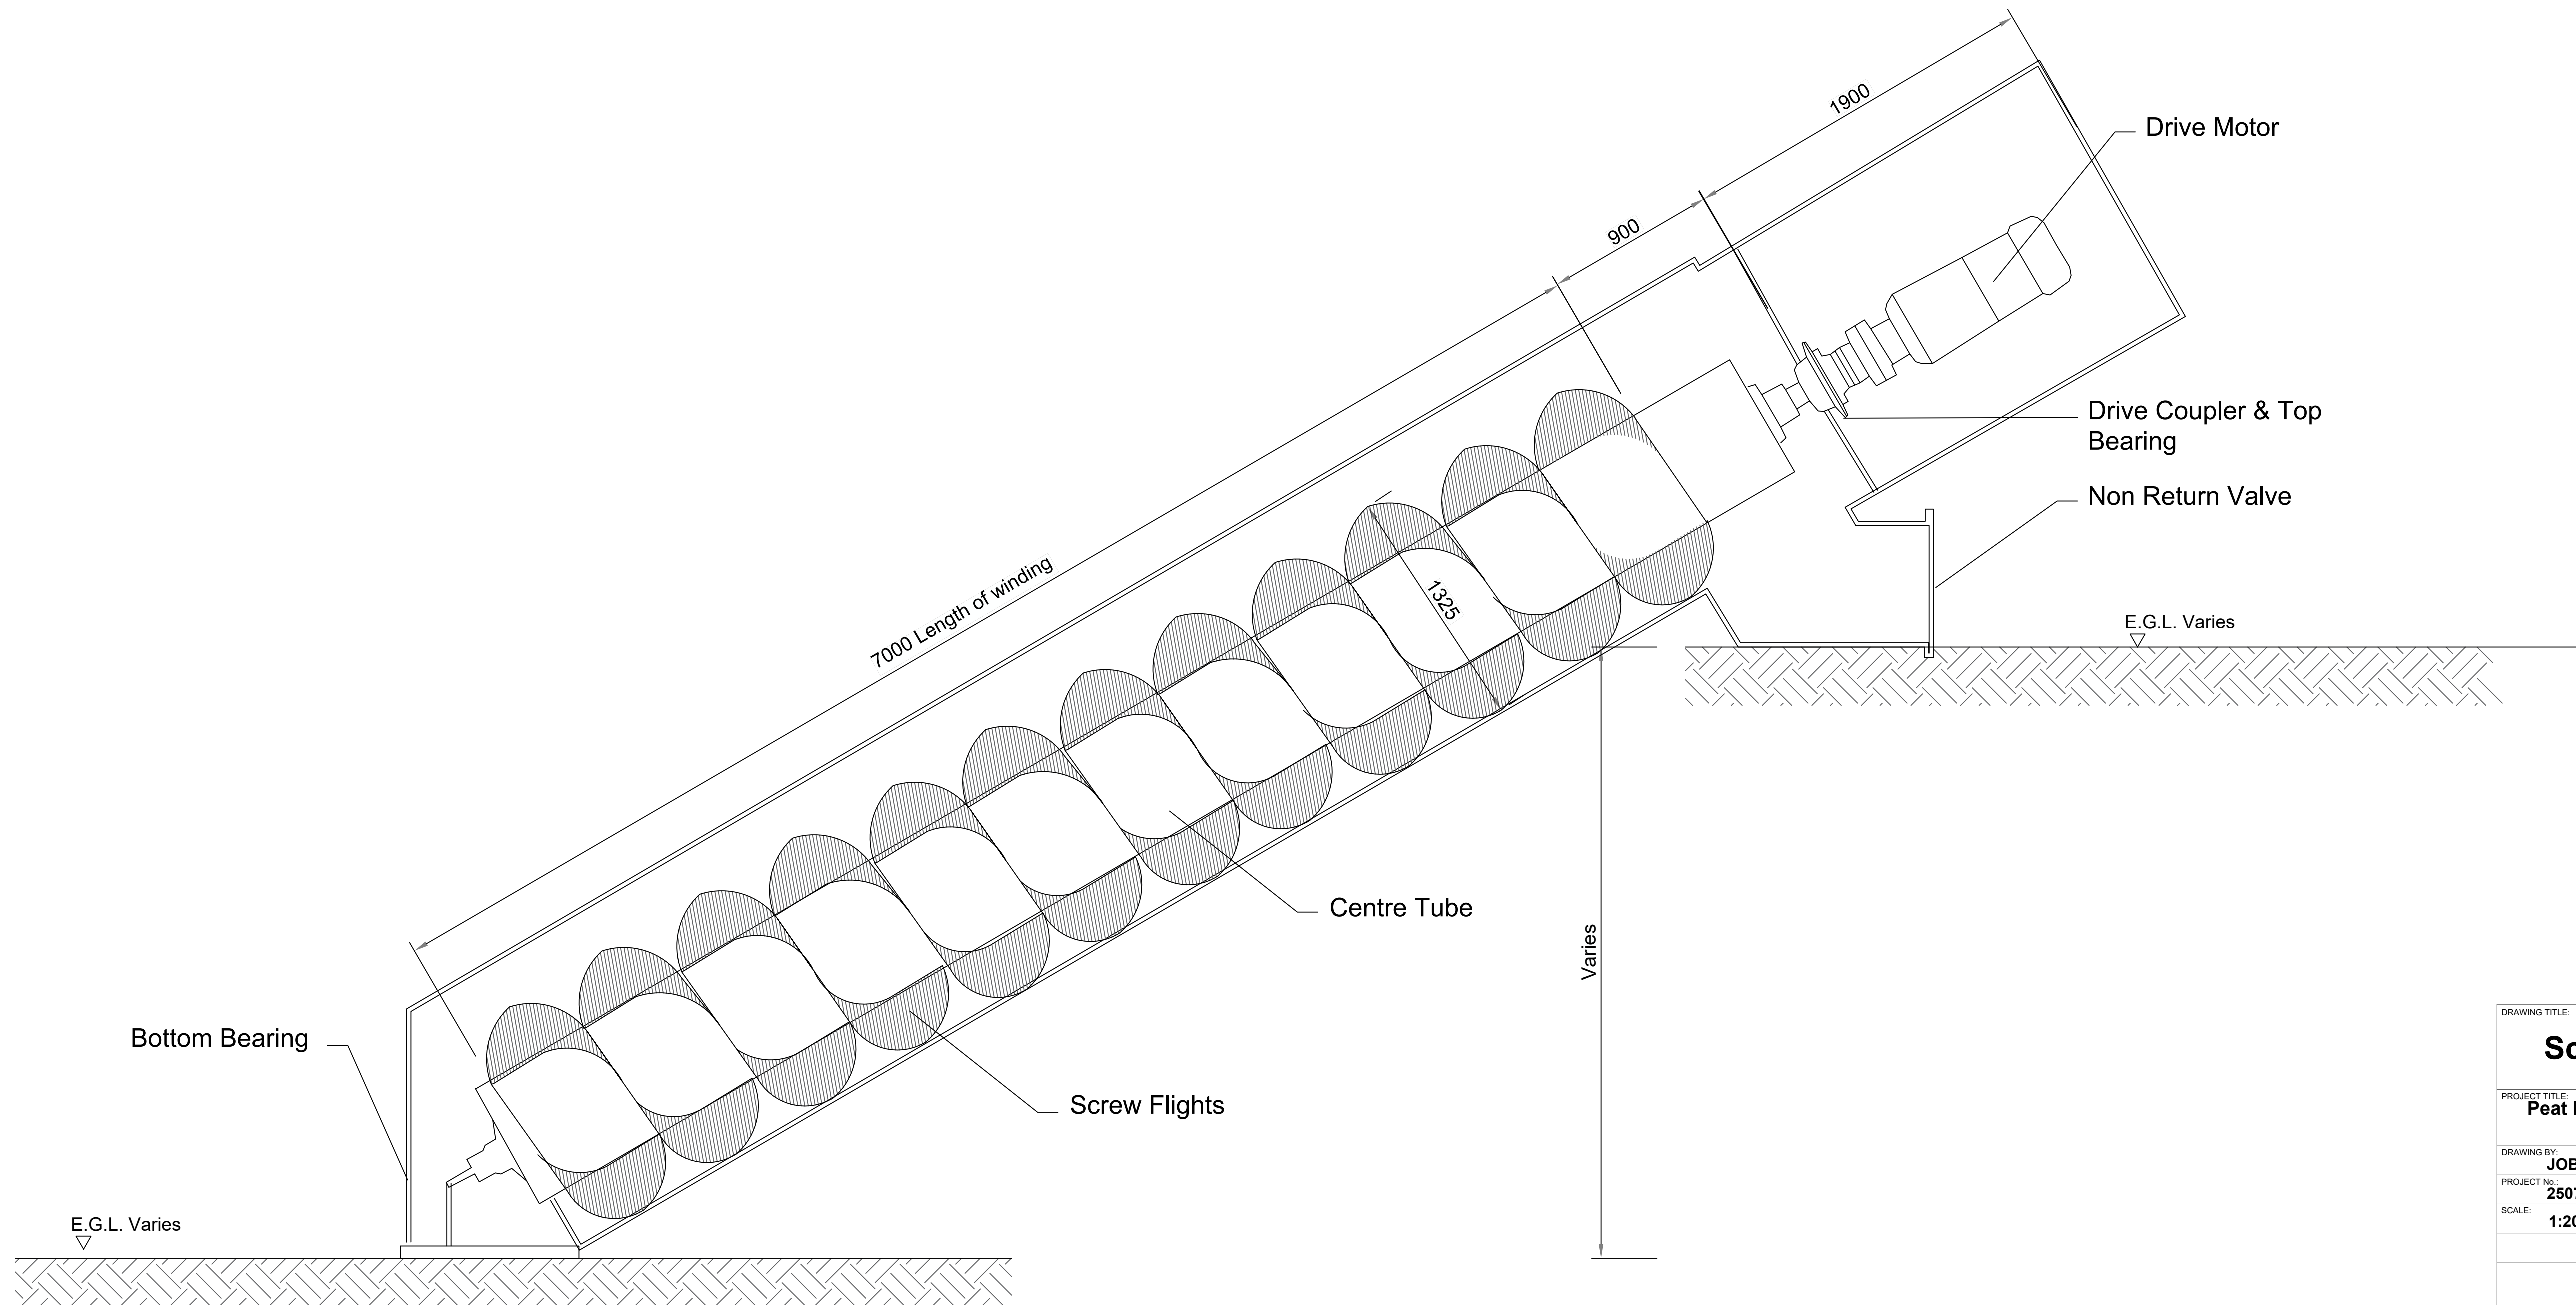

SCREW PUMP - ELEVATION
Scale 1:20

DRAWING TITLE: Screw Pump Detail	
PROJECT TITLE: Peat Extraction in Ballydermot , Co Kildare and Co. Offaly	
DRAWING BY: JOB	CHECKED BY: RD
PROJECT No.: 250709	DRAWING No.: 250709-21
SCALE: 1:20 @ A1	DATE: 14.08.2026
 MKO Planning and Environmental Consultants Tuam Road, Galway Ireland, H91 YW84 +353 (0) 91 735611 email: info@www.mkofireland.ie Website: www.mkofireland.ie	