





CONTEXTUAL ELEVATION (CE-1)
1:200@A1



CONTEXTUAL ELEVATION (CE-2)
1:200@A1

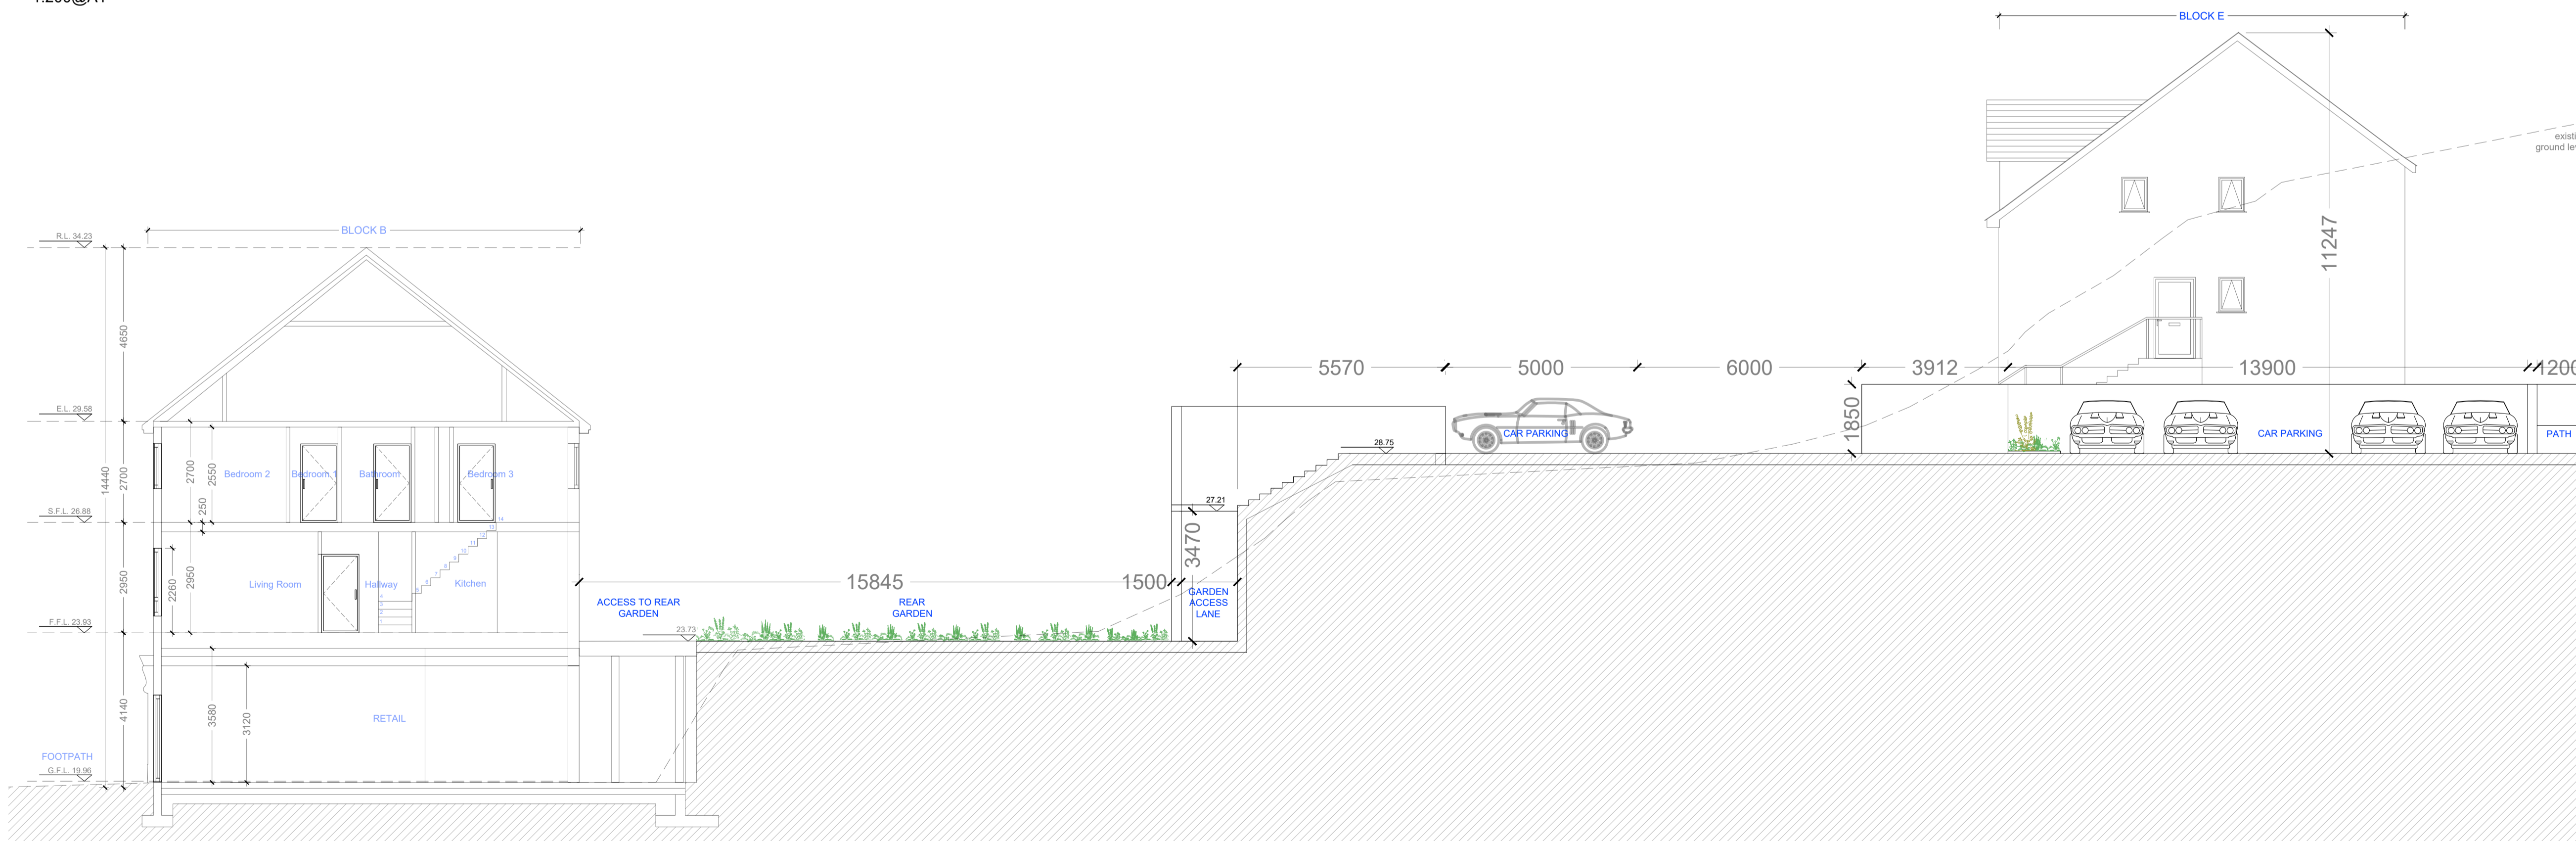

SITE SECTION 1 (SS-1)
1:100@A1

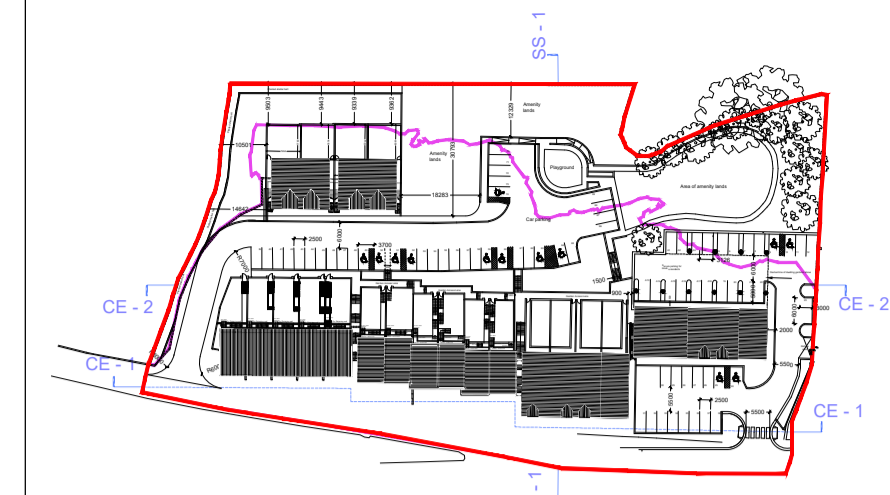

KEY PLAN
NTS



REV	DATE	DRN	NOTES

DO NOT SCALE FROM THIS DRAWING. USE FIGURED DIMENSIONS IN ALL CASES.
VERIFY DIMENSIONS ON SITE AND REPORT ANY DISCREPANCIES TO THE ARCHITECTS IMMEDIATELY.
THIS DRAWING IS TO BE READ IN CONJUNCTION WITH THE ARCHITECTS SPECIFICATION.
THIS DRAWING IS COPYRIGHT AND MAY ONLY BE REPRODUCED WITH THE ARCHITECTS PERMISSION.

CDP Architecture
Designers - Planning - Interiors - Project Management

4, The Mall, Main Street,
Lucan Village, Co. Dublin,
K78 V9R6
T: 01 6214498
E: info@cdparchitecture.ie
W: www.cdp-architecture.com

PLANNING		
JOB	DATE	DECEMBER 2021
SUBSTITUTE CONSENT APPLICATION	DRN	SA
AT MOUNT USHER VIEW, ASHFORD, CO. WICKLOW	CLIENT	VARTRY DEVELOPMENTS LTD.
DRAWING TITLE	SCALE	1:100 @ A1
CONTEXTUAL ELEVATIONS CE-1 & CE-2 AND SITE SECTION SS-1	CHECKED	PM
JOB NUMBER	DRAWING NUMBER	REVISION
2018_013	3.1.005	