


FORD

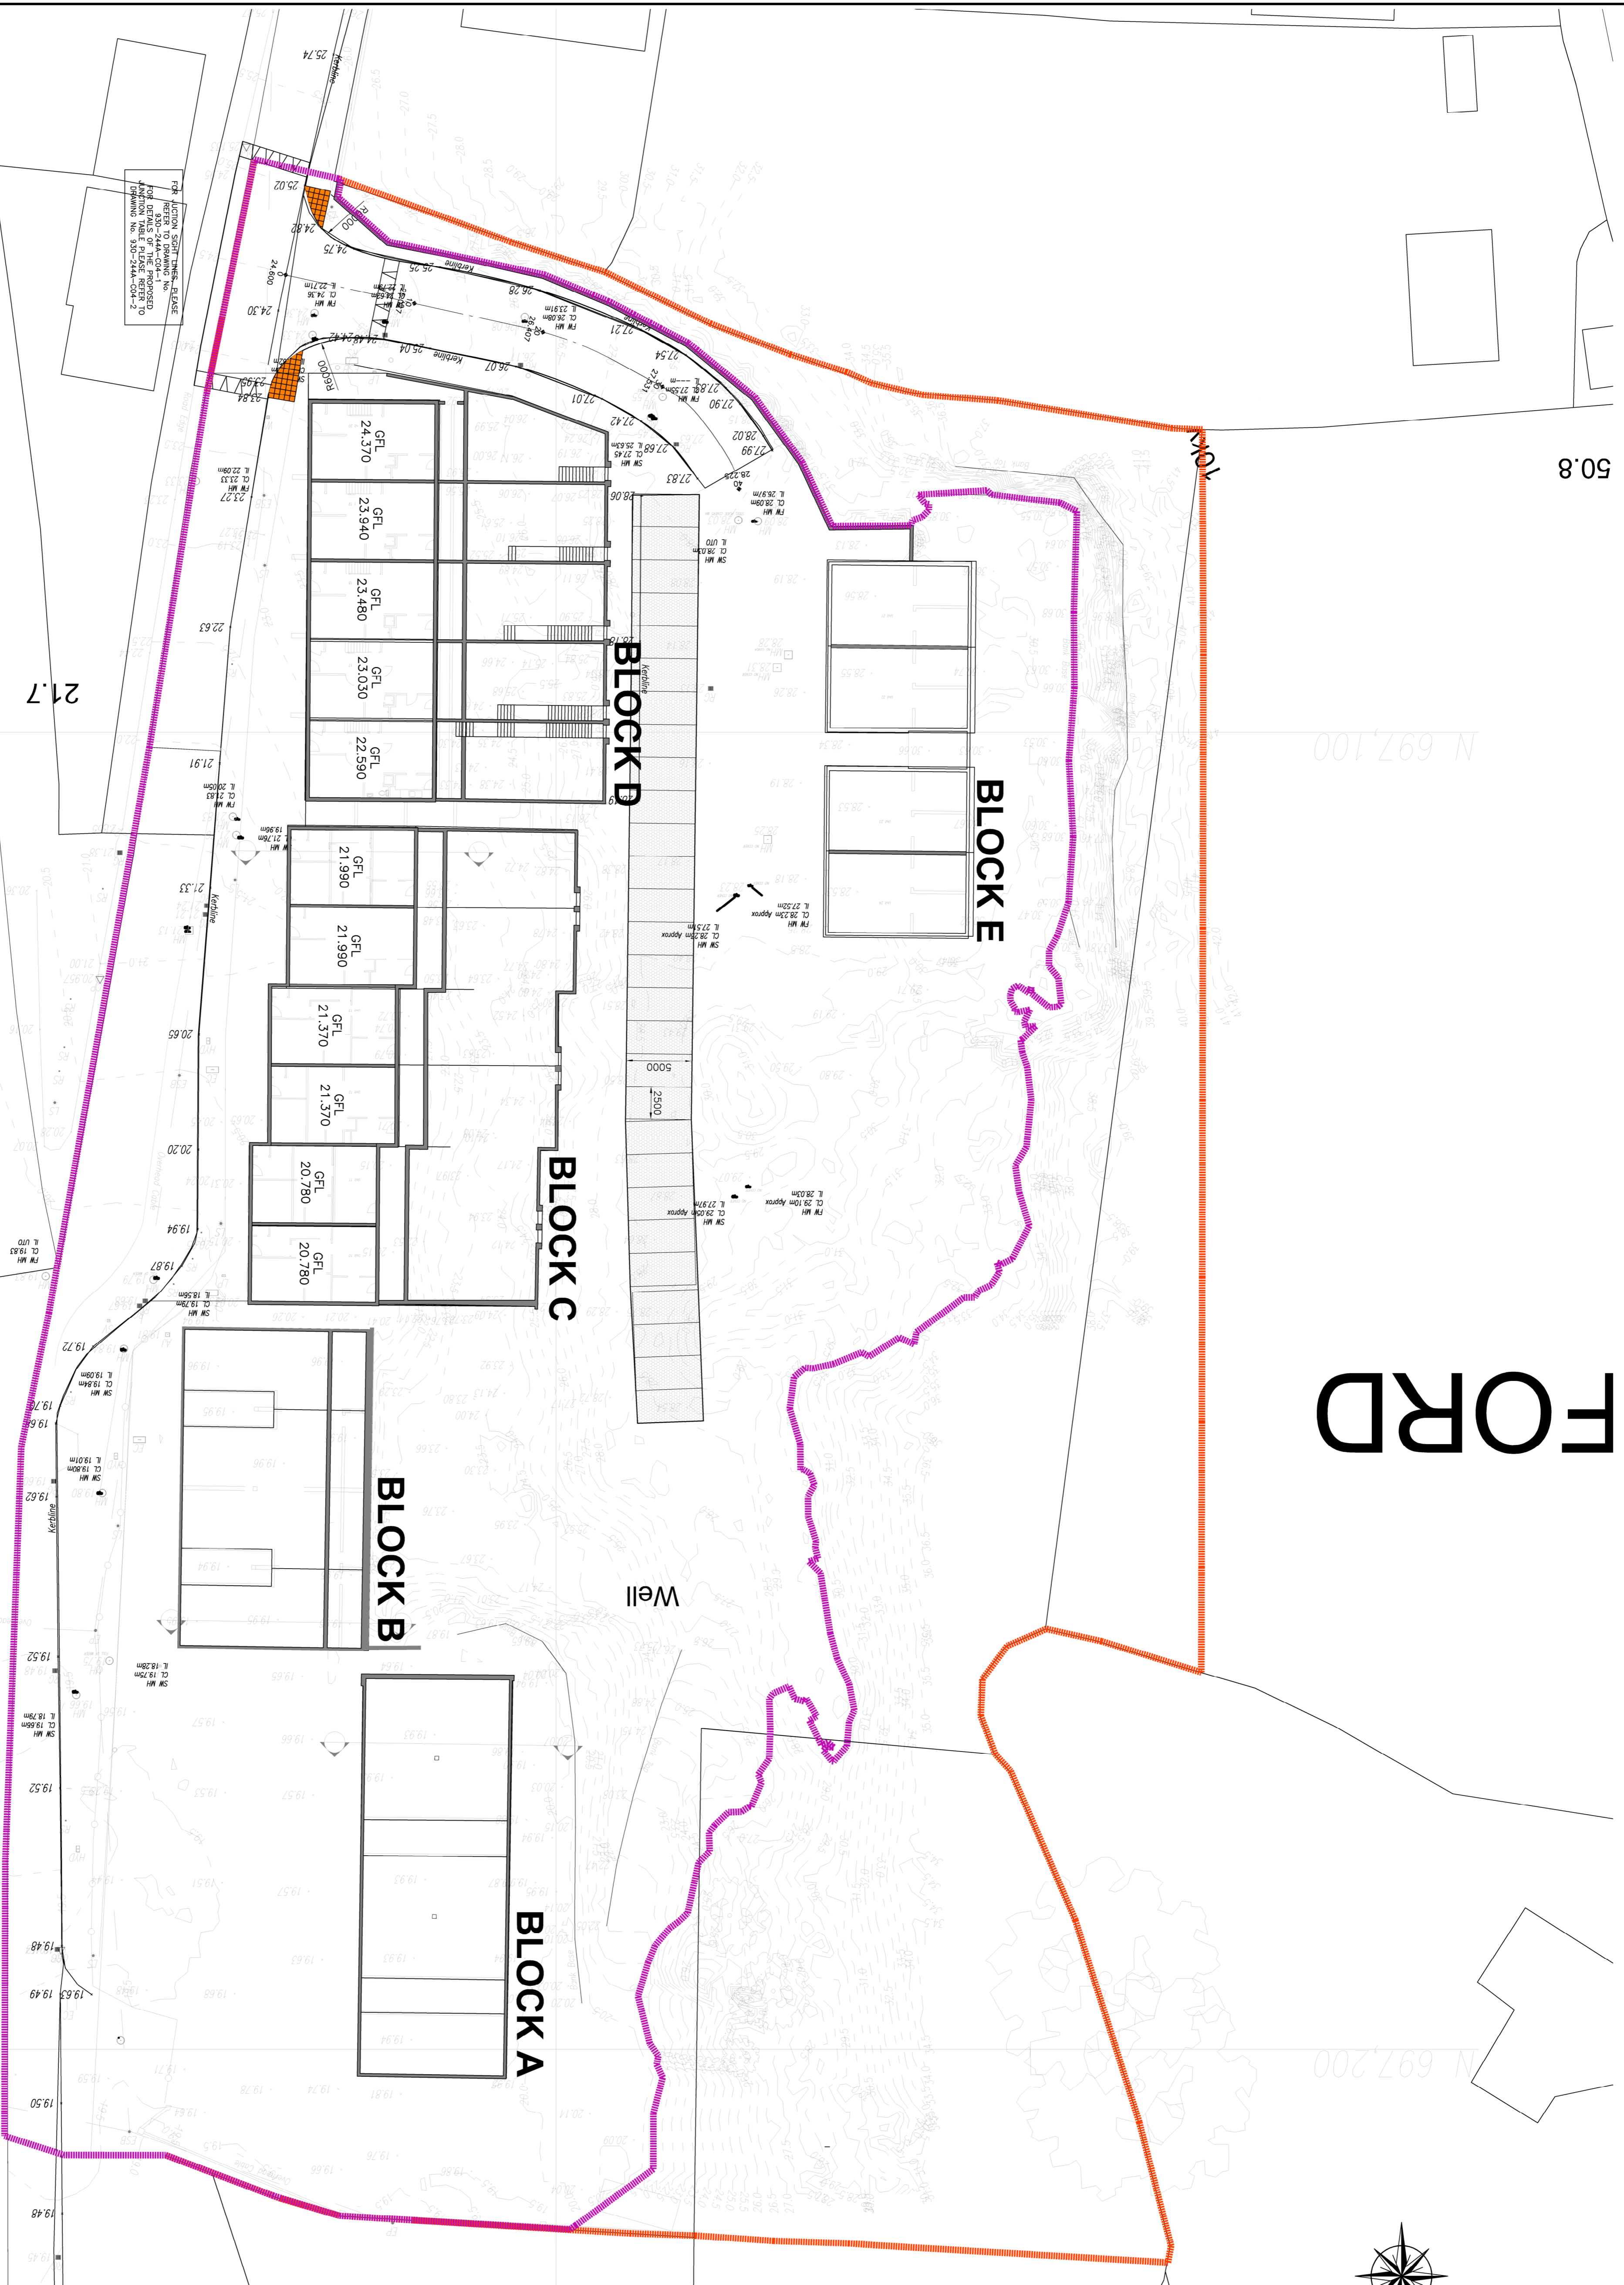

LEGEND	
	ROAD CL CHANGE & LEVEL
	PERMEABLE PAVING PARKING

NOTES
 MOLONEY MILLAR CONSULTING CIVIL & STRUCTURAL ENGINEERS OF THE CONSULTANTS AND MUST NOT BE REPRODUCED WITHOUT THEIR WRITTEN CONSENT.
 ALL DRAWINGS REMAIN THE PROPERTY OF THE CONSULTANTS.
 FIGURED DIMENSIONS ONLY TO BE TAKEN FROM THIS DRAWING.
 ALL DIMENSIONS TO BE CHECKED ON SITE.
 CONSULTANTS TO BE INFORMED OF ANY DISCREPANCIES BEFORE WORK PROCEEDS.



Client	VARTRY DEVELOPMENTS LTD.
Project Title	SUBSTITUTE CONSENT APPLICATION FOR THE EXISTING WORKS AT MOUNT USHER VIEW, ASHFORD, CO WICKLOW
Drawing Title	ACCESS & PARKING LAYOUT PLAN
Architect	CDP ARCHITECTS email: info@cdparchitects.ie Tel: (053-1) 4930211 Fax: (053-1) 4930215
Scale	1:250@A1
Drawn by	AM
Checked by	RG
Drawn Date	19.11.21
Checked Date	19.11.21
Drawn File	S:\DRAWINGS
Drawn Status	PLANNING
Job Number	930-244A
Revision	A

