



NOTES  
 MOLONEY MILLAR CONSULTING CIVIL & STRUCTURAL ENGINEERS OF THE CONSULTANTS AND MUST NOT BE REPRODUCED WITHOUT THEIR WRITTEN CONSENT.  
 ALL DIMENSIONS REMAIN THE PROPERTY OF THE CONSULTANTS.  
 FIGURED DIMENSIONS ONLY TO BE TAKEN FROM THIS DRAWING.  
 ALL DIMENSIONS TO BE CHECKED ON SITE.  
 CONSULTANTS TO BE INFORMED OF ANY DISCREPANCIES BEFORE WORK PROCEEDS.

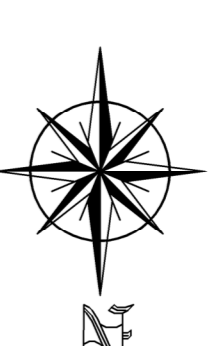

WATER LEGEND:

	PROPOSED WATERMAIN
	PROPOSED SLUICE VALVE
	PROPOSED FIRE HYDRANT
	PROPOSED AIR VALVE
	PROPOSED SCOUR VALVE
	PROPOSED MANHOLE SYSTEM TO SERVE EACH UNIT
	PROPOSED 25mm SERVICE PIPE & BOUNDARY BOX
	EXISTING WATERMAIN
	EXISTING SLUICE VALVE
	EXISTING FIRE HYDRANT

ALL WATERMAINS ARE 100# HDPE PE-100 SDR11. UNLESS OTHERWISE NOTED, NO CLOSER THAN 8 METRES TO BE POSITIONED. NO CLOSER THAN 3 METRES TO BE POSITIONED TO EXISTING WATERMAINS. ALL SERVICE CONNECTIONS ARE TO BE 25# HDPE PE100 SDR17. CONNECTIONS SHALL INCLUDE AN IRISH STOPCOCK AND SUITABLE FOR THE RECEPTION OF A WATER METER.

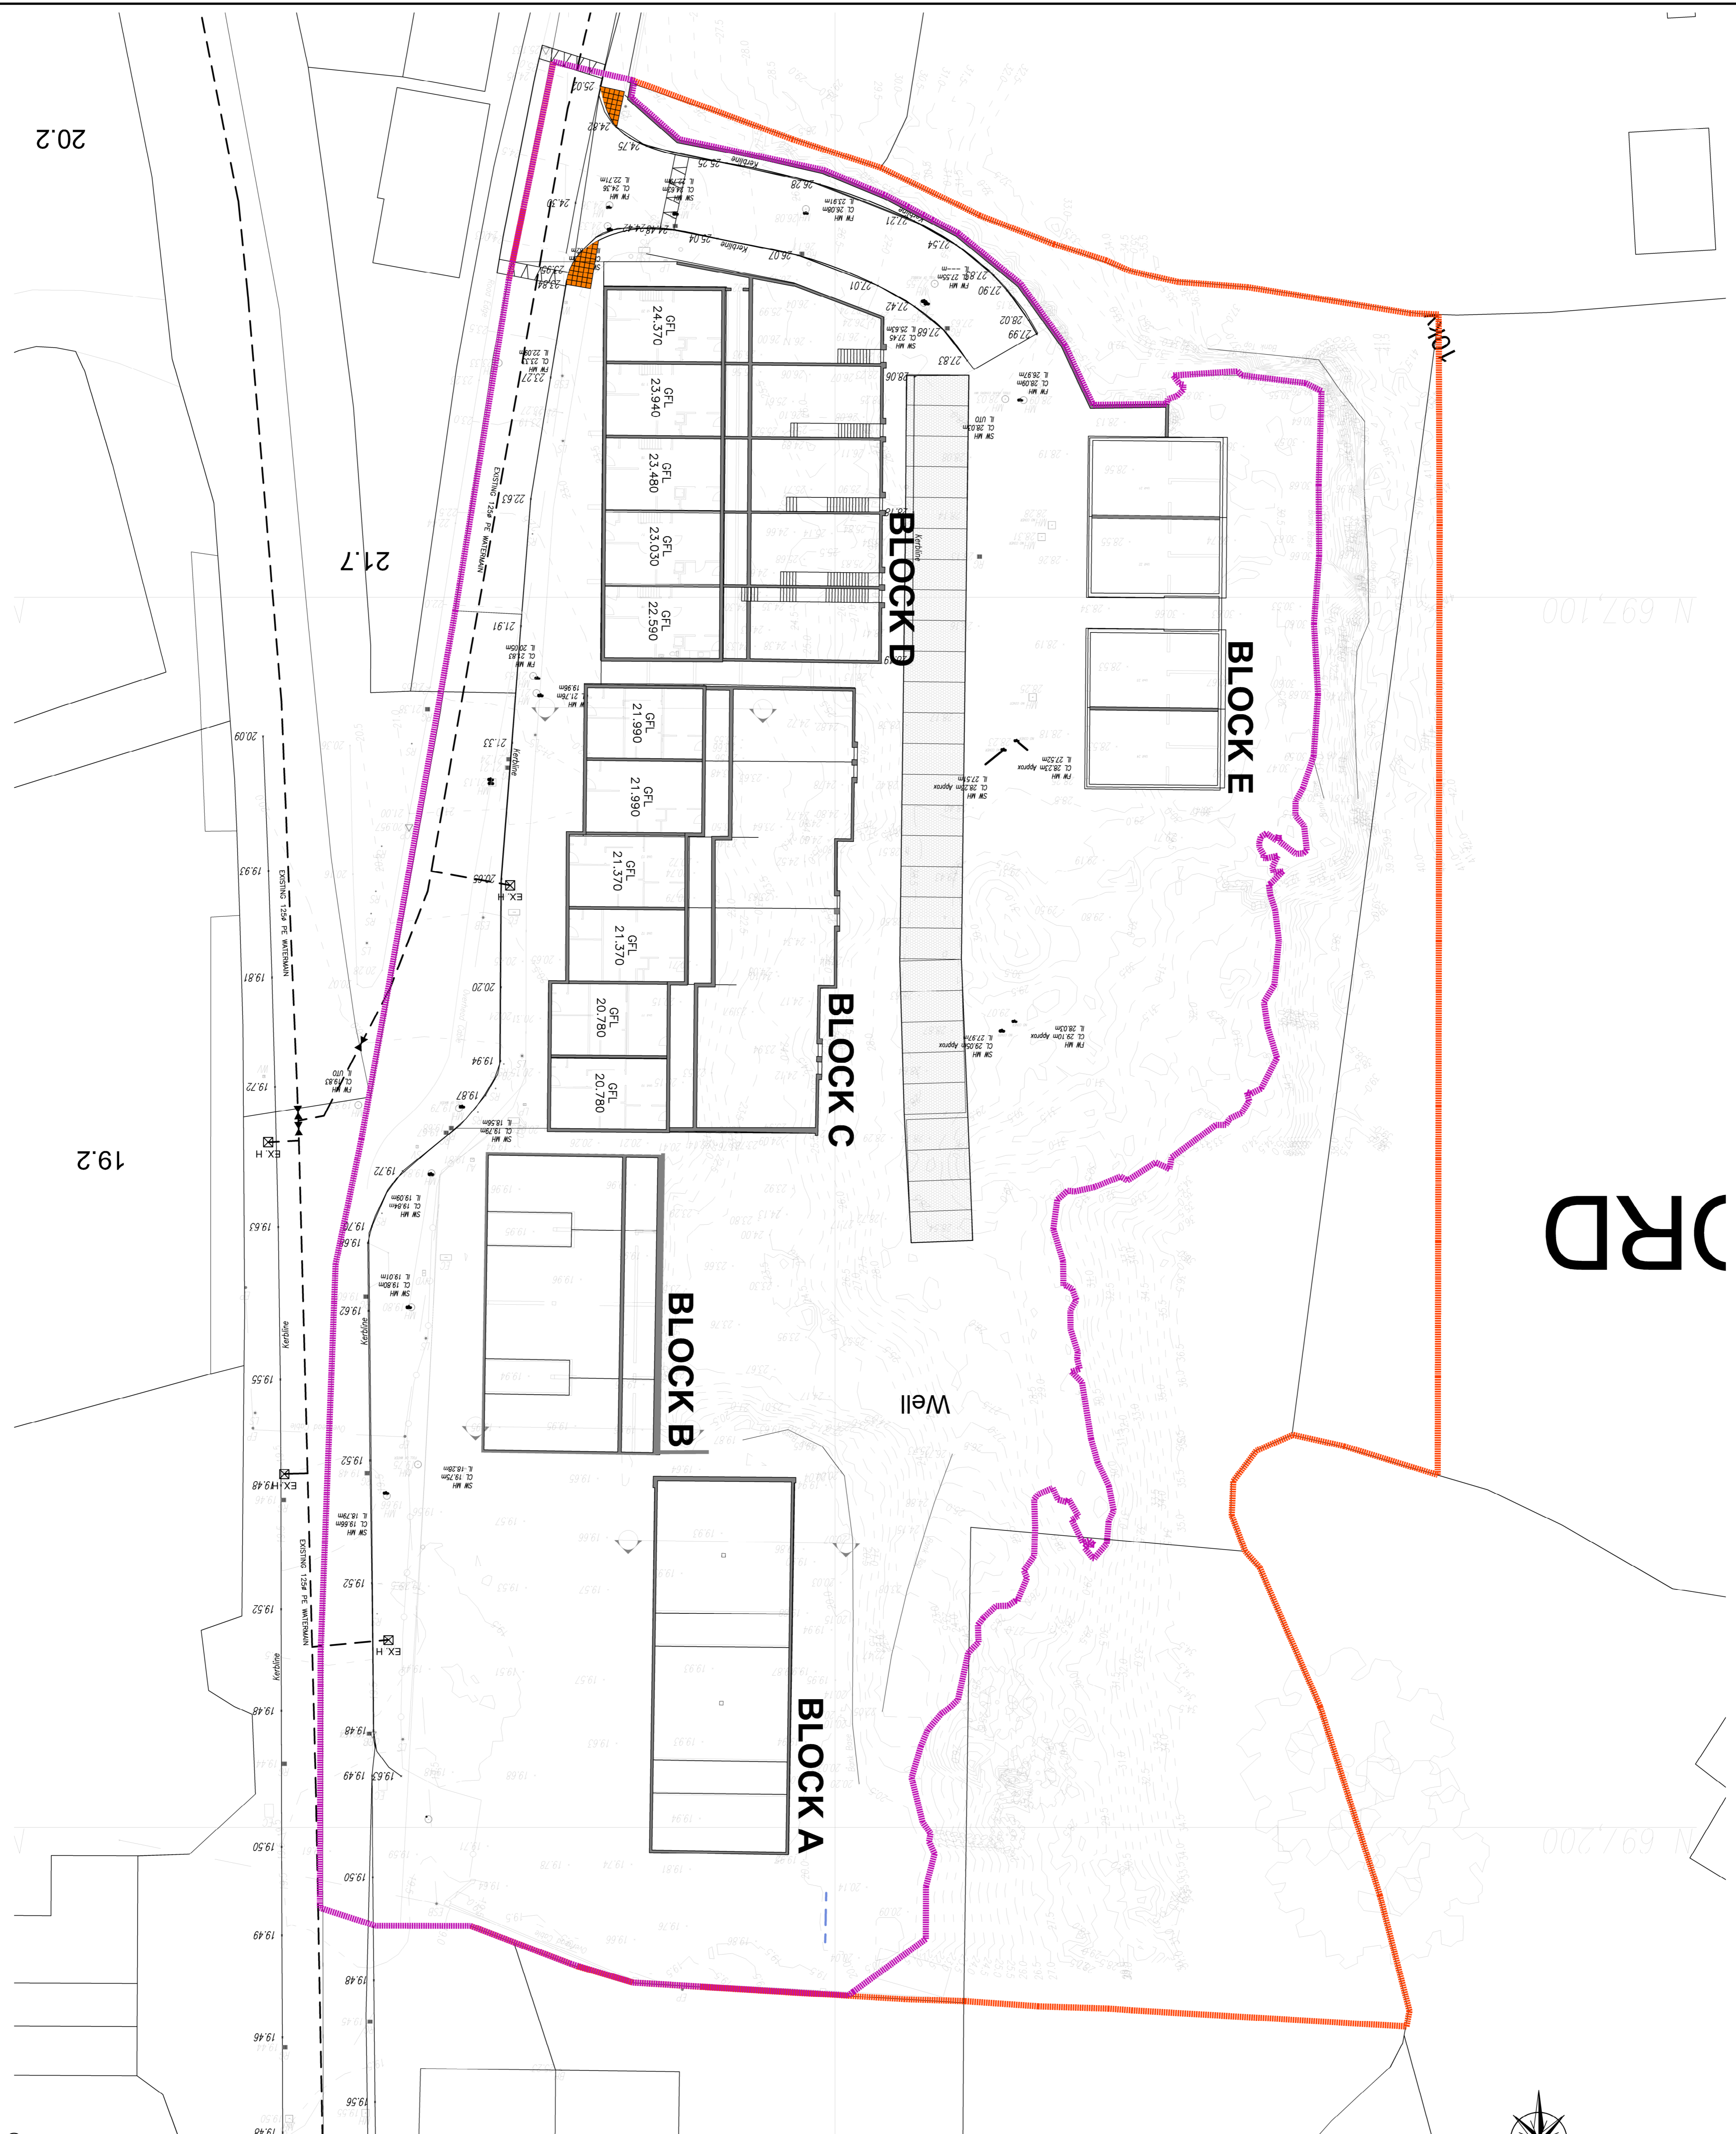

Rev	Date	Description	AM	RG
A	16.11.21	SITE COLOUR SHADE ADDED.		

Client: **VARTRY DEVELOPMENTS LTD.**  
 Project Title: **SUBSTITUTE CONSENT APPLICATION FOR THE EXISTING WORKS AT MOJUNT USHER VIEW, ASHFORD, CO. WICKLOW**  
 Drawing Title: **WATERMAIN LAYOUT PLAN**

Architect: **CDP ARCHITECTS**  
 Scale: 1:250@A1 Date: NOV 2021  
 Drawn by: **CHD** Checked by: **RG**  
 Civil File: **S/DRAWINGS**

MOLONEY MILLAR  
 Consulting Civil and Structural Engineers  
 Ruckdown House  
 Baylymore Road  
 Rathfarnham  
 Dublin 14  
 Ireland  
 Tel: (053-1) 4930215  
 Fax: (053-1) 4930215  
 email: info@mollymillar.ie  
 W90 www.mollymillar.ie

Architect: **CDP ARCHITECTS**  
 Scale: 1:250@A1 Date: NOV 2021  
 Drawn by: **CHD** Checked by: **RG**  
 Civil File: **S/DRAWINGS**

Planning Status: **930-244A** Job Number: **03** Revision: **A**

N 697,100

N 697,200

RD