



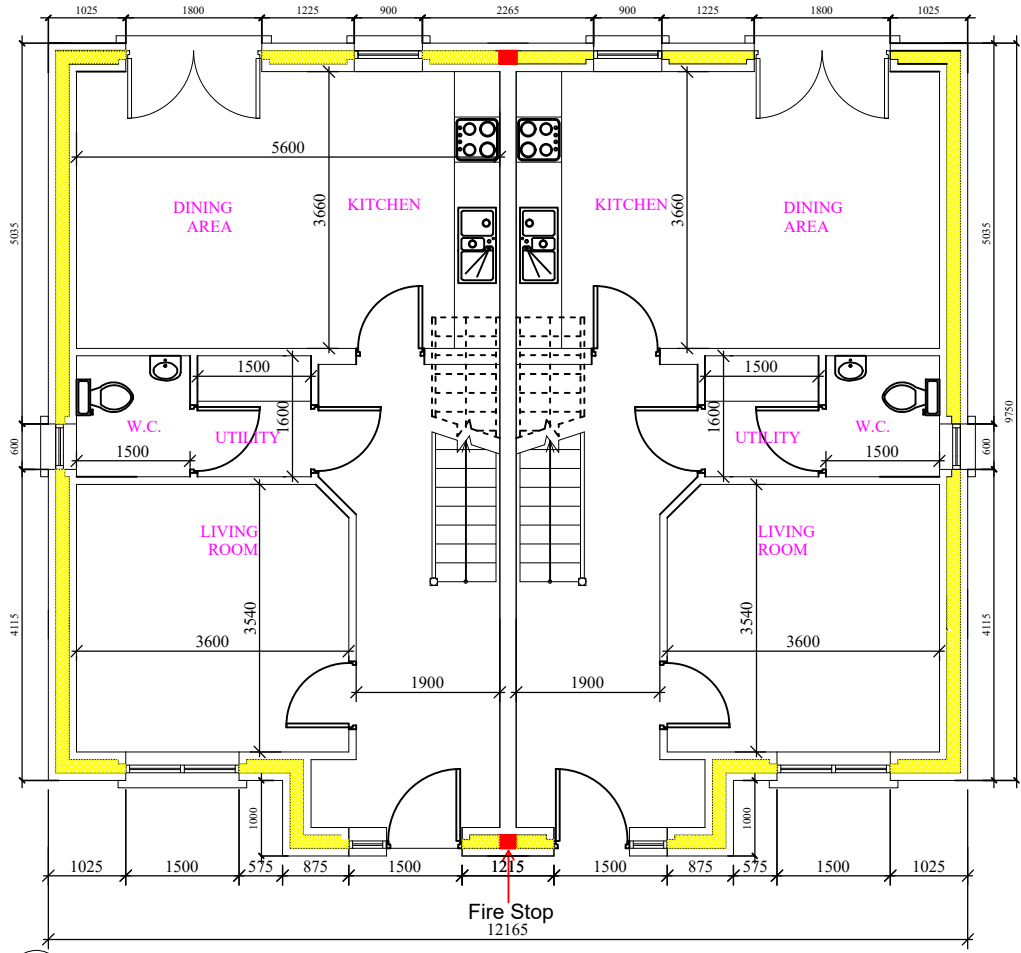




GROUND FLOOR PLAN
UNIT AREA: 52.9sq.m

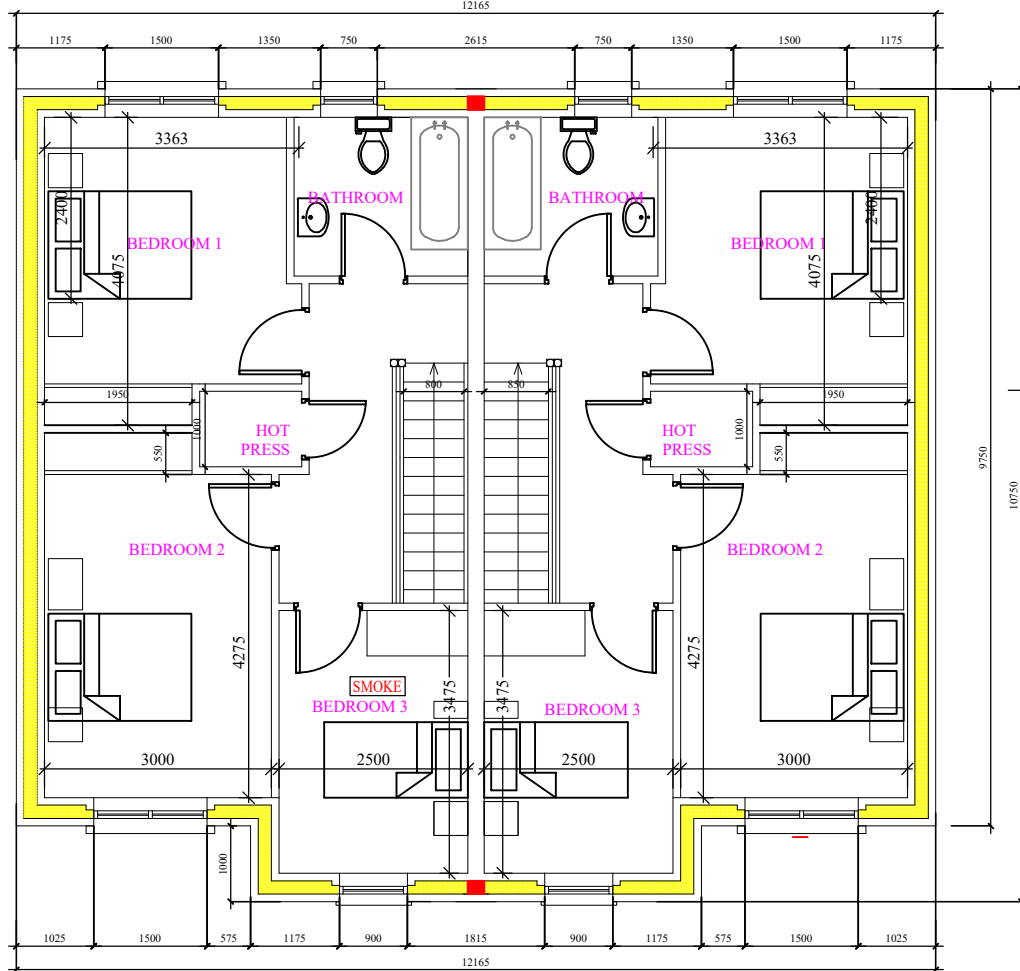


FIRST FLOOR PLAN
UNIT AREA: 52.9sq.m




FRONT ELEVATION

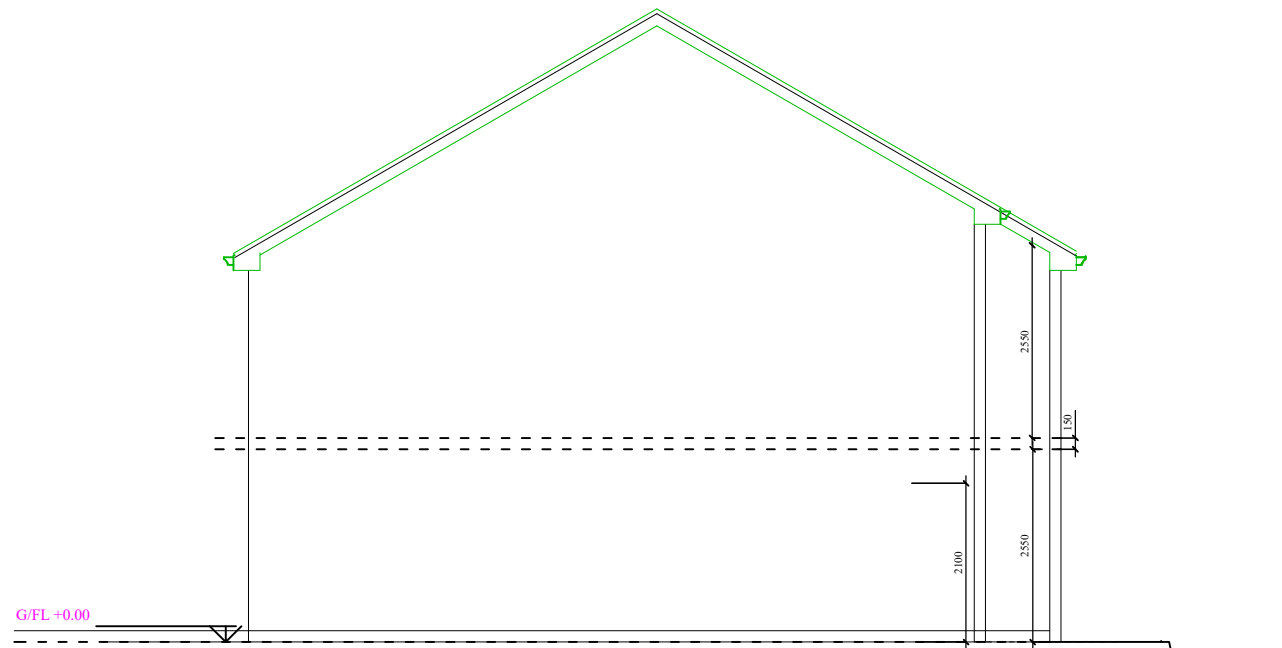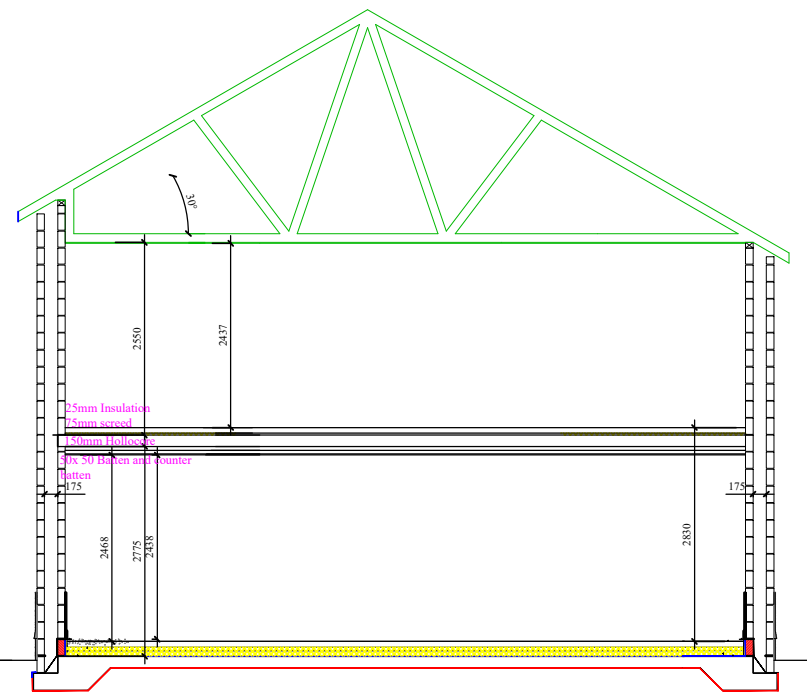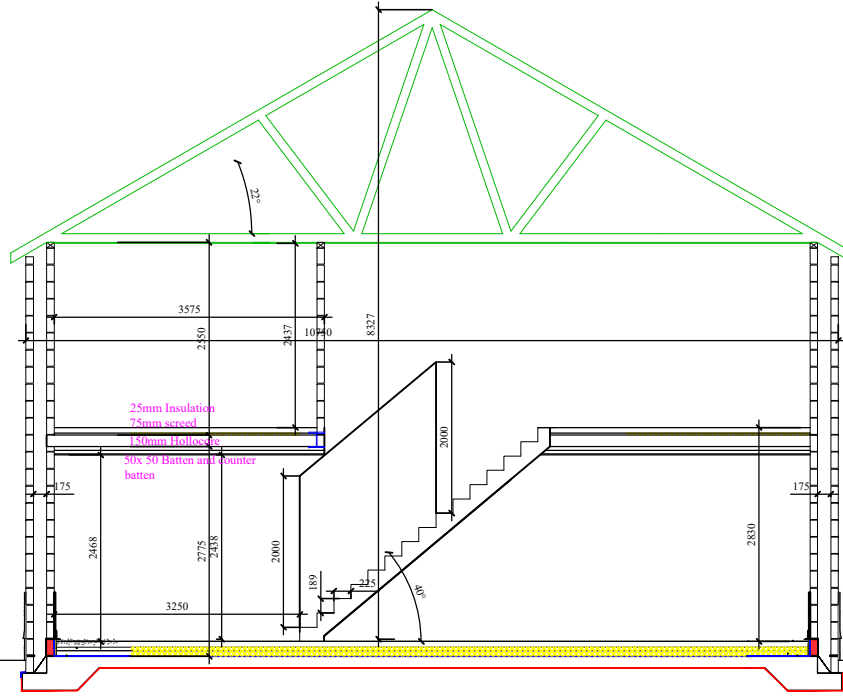

SIDE ELEVATION

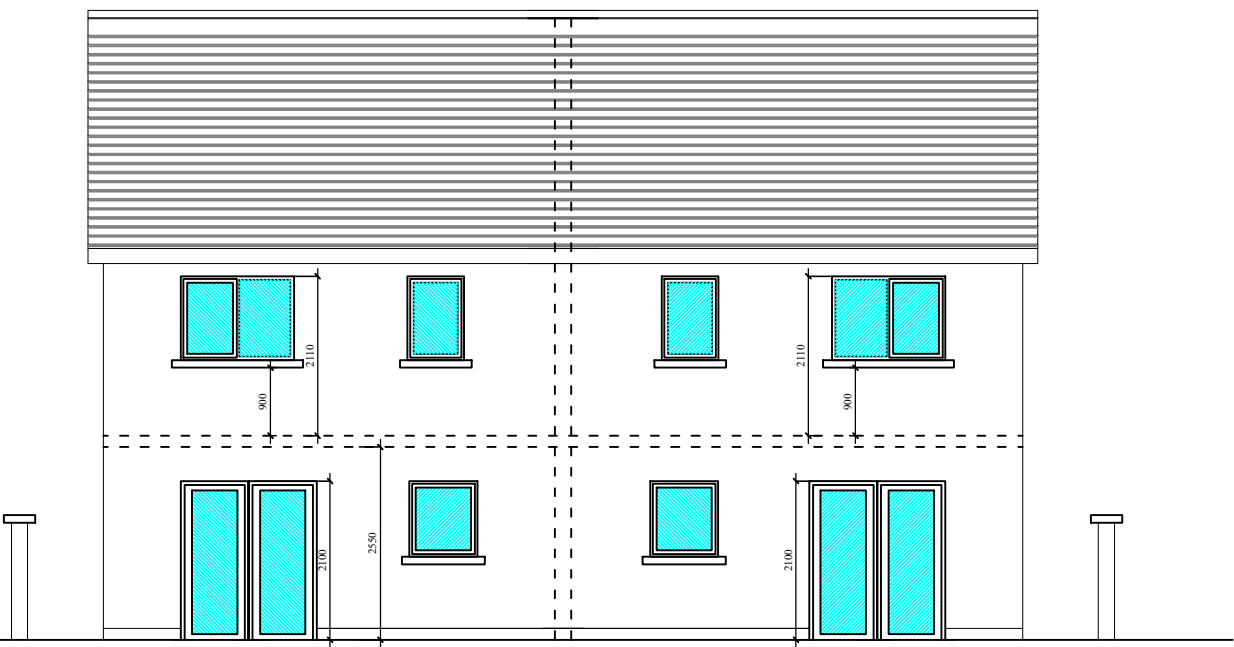

REAR ELEVATION

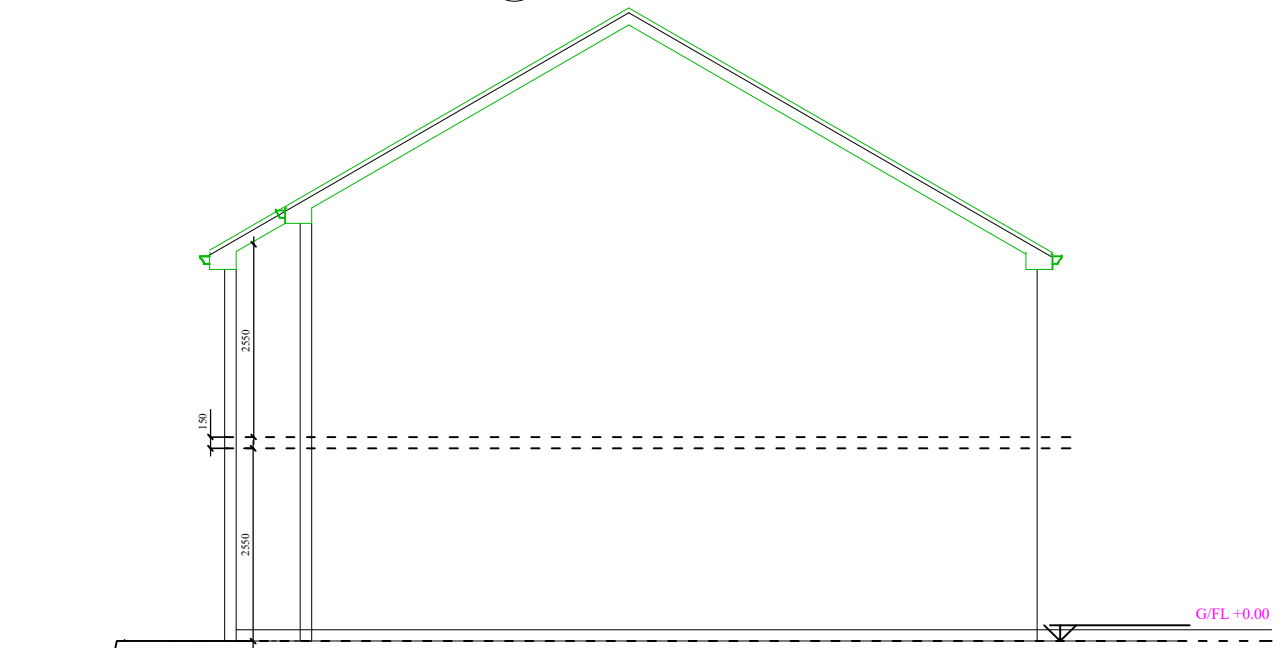

SIDE ELEVATION

Type N2

SITES 7,8 & 11,12 & 13,14 & 23,24
Gort An Choice



1 The Punchbowl, Ennis Rd, Gort, Co. Galway.
Tel: 091 632644 Fax: 091 630018
email: info@grealishglynn.com

Client: Newmar Developments Limited

Address: Garrai Mhic Aodha
& Gort An Choice, Gort, Co. Galway

Scale: 1/100 Date: 08/03/23

Checked by: DG DWG No. 23/003

Chkd.	By	Description	Date	Issue
DG	DG	Planning	08/03/23	1