



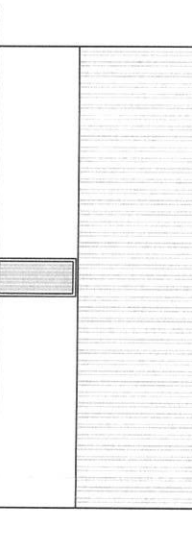


● Front Elevation

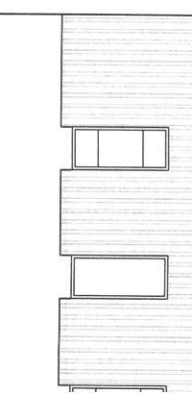


● Rear Elevation



● Side Elevation

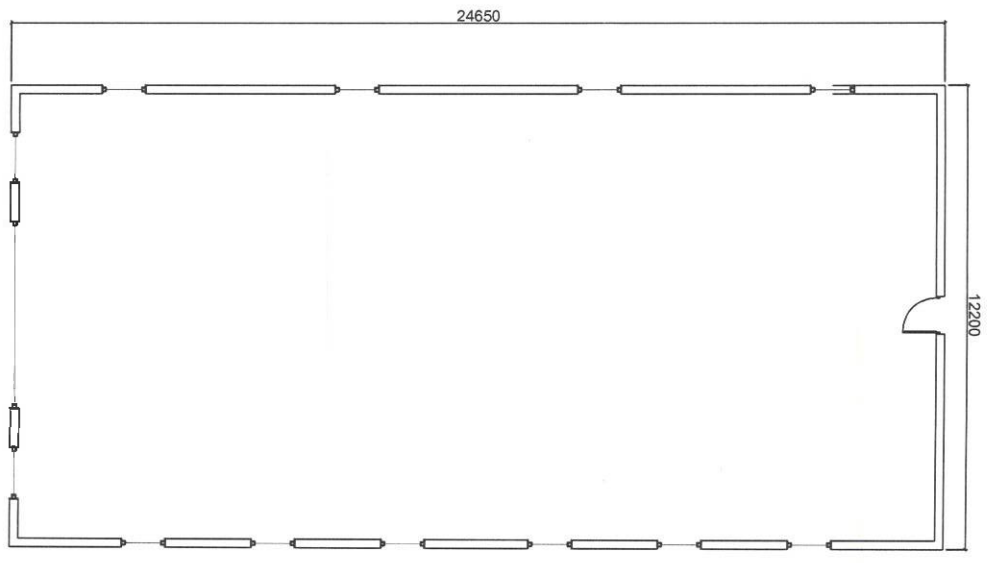

● Floor Plan  
Area 284m<sup>2</sup>

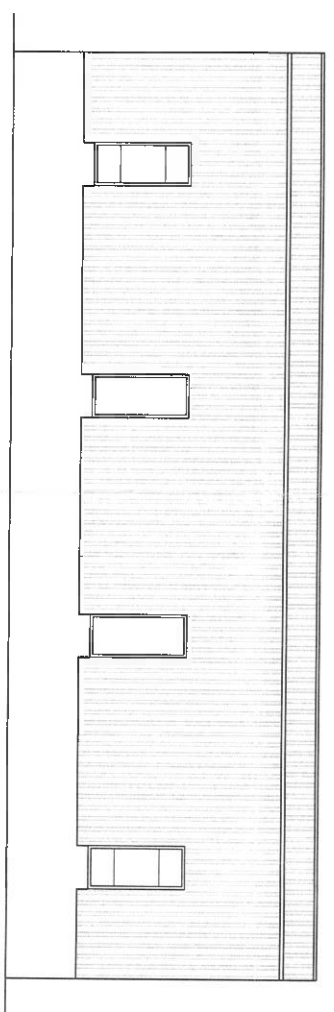

● Side Elevation

**AN BORD PLEANALA**  
TIME BY



Client: Frank Higgins





