


- NOTES:
- 2No. NEW EARTH RODS TO BE DRIVEN IN PROJECT VICINITY TO ACHIEVE TETRA EARTHING. LOCATION TO BE CONFIRMED AT PRE-CONSTRUCTION MEETING.
 - DIG SAFE! PROJECT VICINITY TO BE SCANNED PRIOR TO CIVIL WORKS COMMENCING.
 - PROPOSED INSTALLATION SHOULD BE ATTACHED TO EXISTING EXCHANGE EARTHING.
 - MONOPOLE WILL BE EQUIPPED WITH LADDER, FALL ARREST SYSTEM & LOCKABLE DOOR.
 - MONOPOLE IS NOT ACCESSIBLE WITH M.E.W.P.
 - FOUNDATION DESIGN BY OTHERS
 - FOUNDATION TO EIRCOM DWG. FOUNDATION DRAWING 15m TETRA MONOPOLE REV. 09.03.10 ZSZ
 - CABLE TRAY/LADDER OUTSIDE FENCE AREA SHOULD BE COVERED.

3 **threefold**

THIS DRAWING IS THE PROPERTY OF THREEFOLD AND MUST NOT BE COPIED, REPRODUCED OR REPRODUCED WITHOUT THREEFOLD'S PRIOR WRITTEN CONSENT. DRAWINGS PRODUCED BY THREEFOLD PROJECT MANAGEMENT LTD.

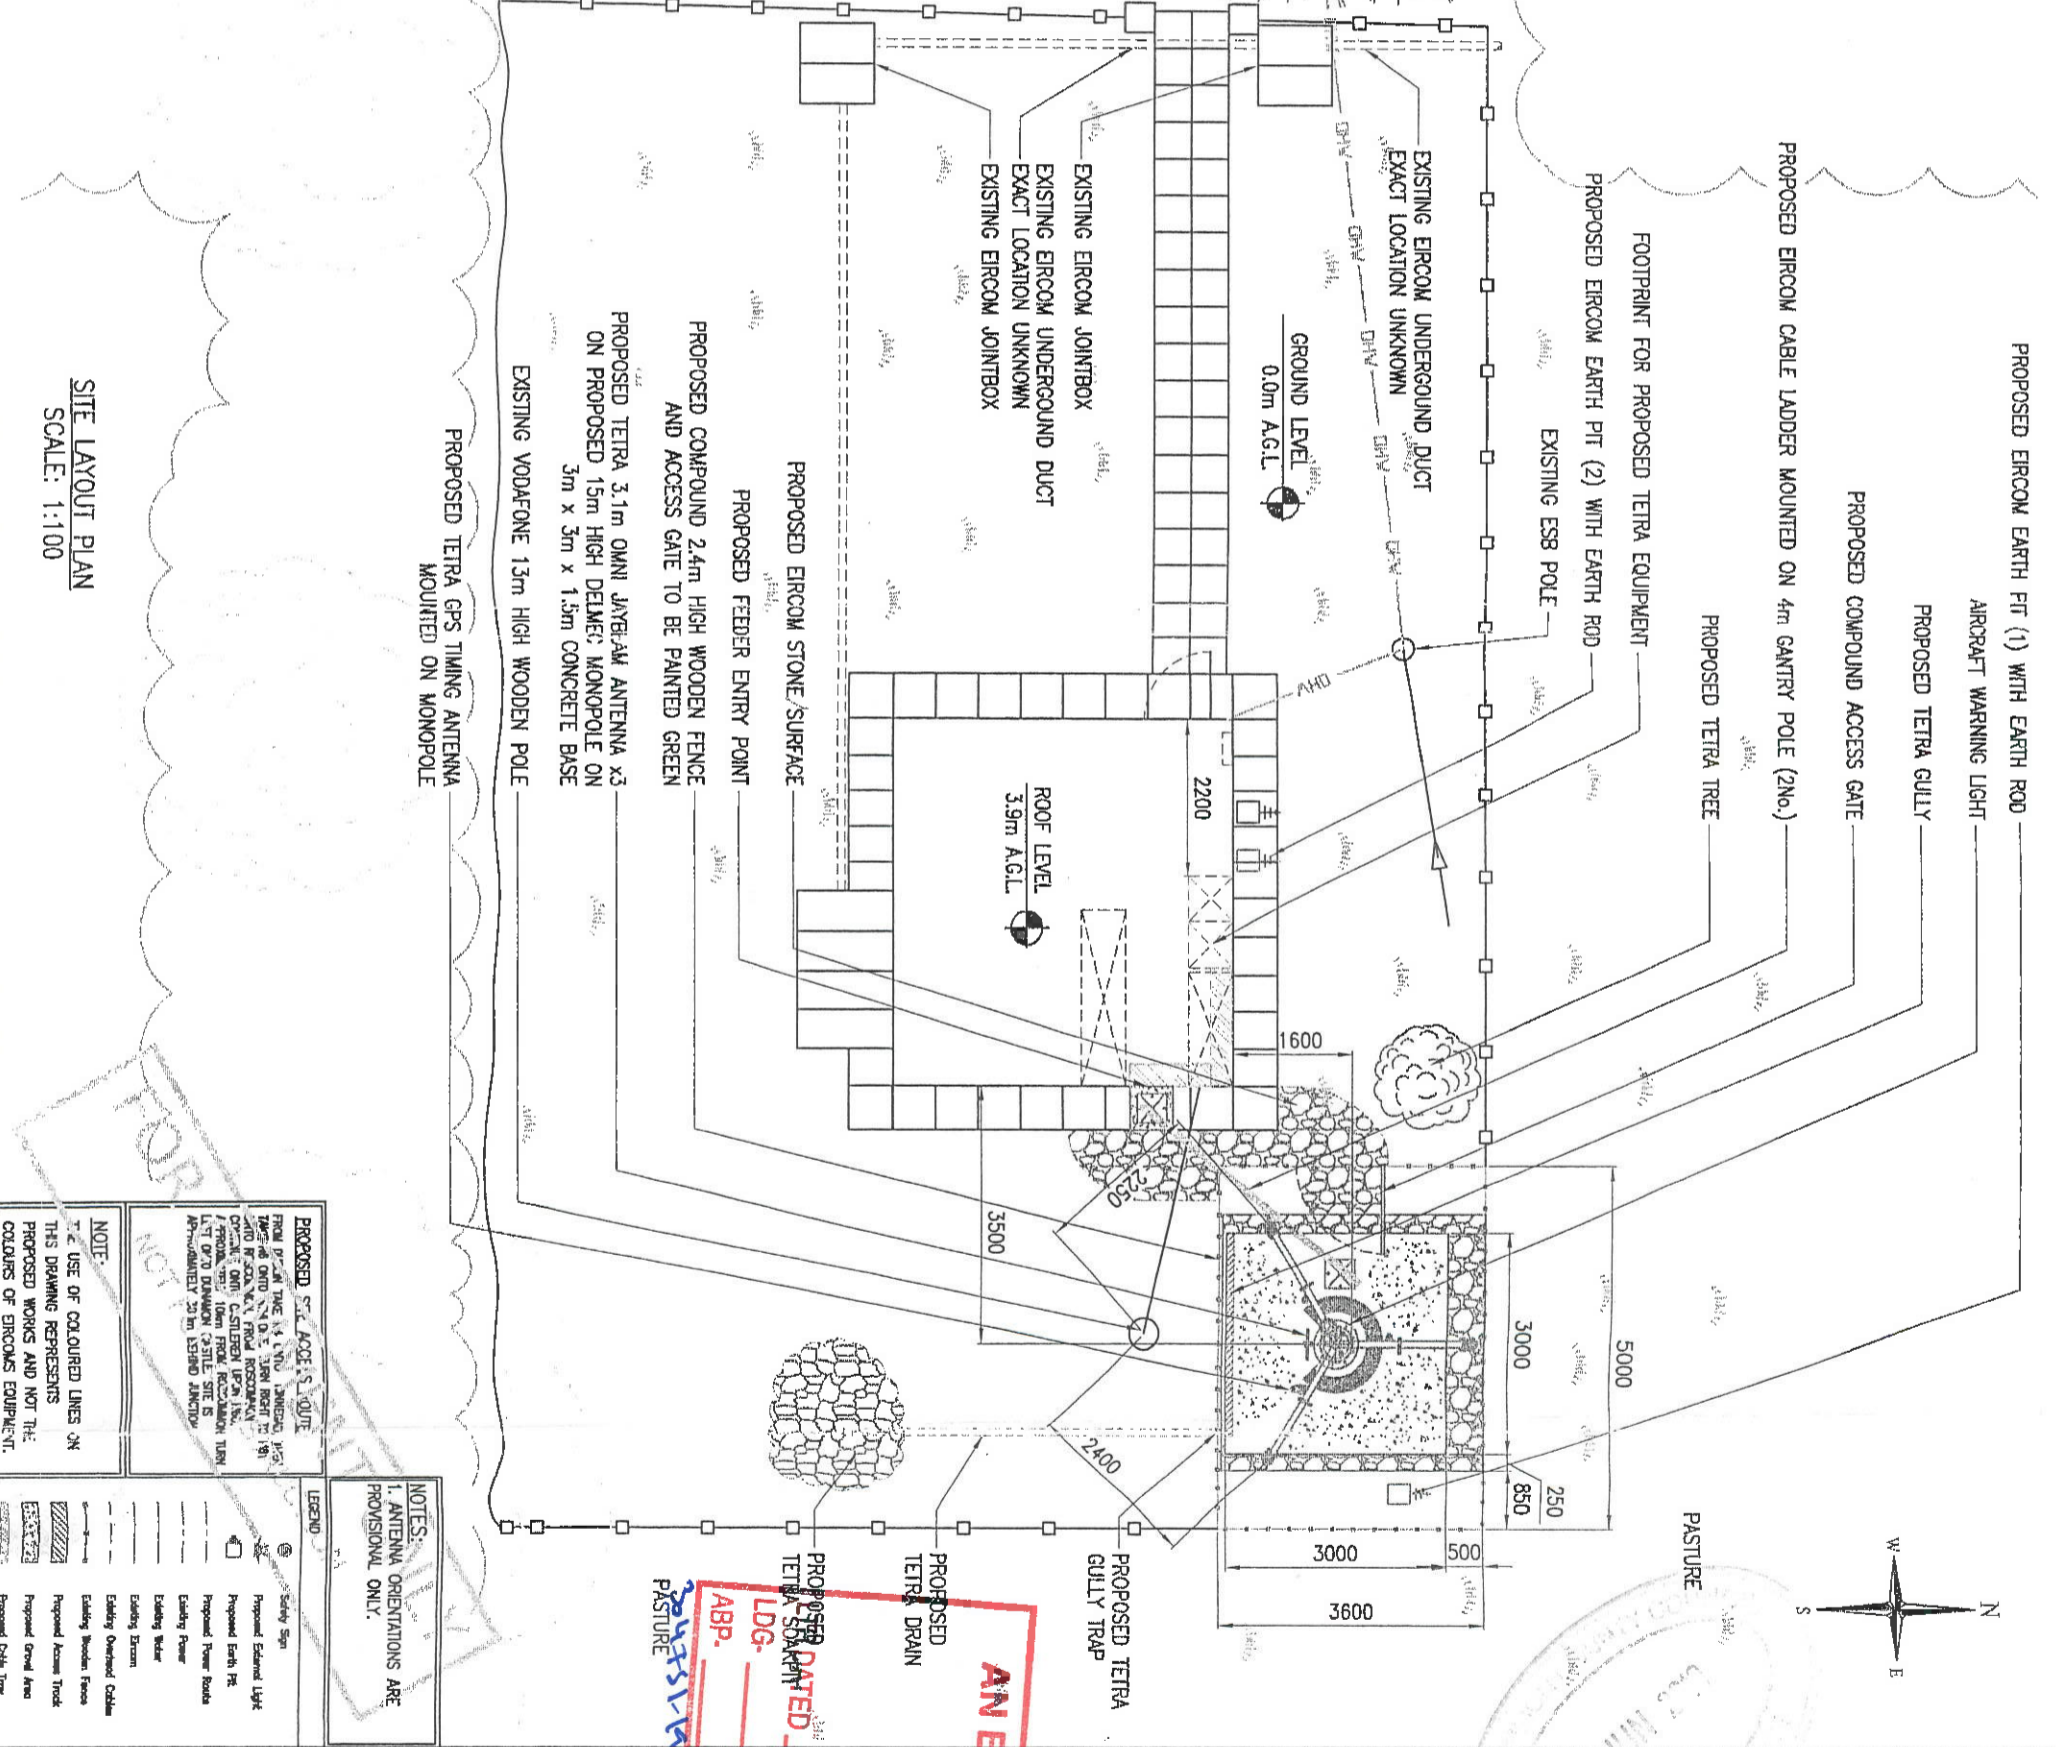

No.	Size	Hgt	Type	Orientation	Feeder	Type
1	LEASD LINE					

No.	Size	Hgt	Type	Orientation	Feeder	Type
1	3.1m	16.50	JAYBEAM	OMNI	32m	AW-550
2	3.1m	16.50	JAYBEAM	OMNI	32m	AW-550
3	3.1m	16.50	JAYBEAM	OMNI	32m	AW-550
	14.5m	25m	MONOPOLE	25m	LF-450	

REV.	DATE	DESCRIPTION	CHK	APP
A	2019/06/25	ISSUED FOR COMMENT		

25 JUN 2019

AN EIRCOM EXCHANGE SITE

PROPOSED TETRA GULLY TRAP

PROPOSED TETRA DRAIN


PROPOSED TETRA LDG. ABP. PASTURE

PROPOSED EIRCOM STONE/SURFACE

PROPOSED FEEDER ENTRY POINT

PROPOSED TETRA 3.1m OMNI JAYBEAM ANTENNA X3 ON PROPOSED 15m HIGH DELMEY MONOPOLE ON 3m x 3m x 1.5m CONCRETE BASE

EXISTING VODAFONE 13m HIGH WOODEN POLE

PROPOSED TETRA GPS TIMING ANTENNA MOUNTED ON MONOPOLE

EXISTING EIRCOM UNDERGROUND DUCT

EXISTING EIRCOM JOINTBOX

EXISTING ES8 POLE

PROPOSED EIRCOM EARTH PIT (2) WITH EARTH ROD

FOOTPRINT FOR PROPOSED TETRA EQUIPMENT

PROPOSED EIRCOM CABLE LADDER MOUNTED ON 4m GANTRY POLE (2No.)

PROPOSED TETRA TREE

PROPOSED COMPOUND ACCESS GATE

PROPOSED TETRA GULLY

AIRCRAFT WARNING LIGHT

PROPOSED EIRCOM EARTH PIT (1) WITH EARTH ROD

3 **threefold**

THIS DRAWING IS THE PROPERTY OF THREEFOLD AND MUST NOT BE COPIED, REPRODUCED OR REPRODUCED WITHOUT THREEFOLD'S PRIOR WRITTEN CONSENT. DRAWINGS PRODUCED BY THREEFOLD PROJECT MANAGEMENT LTD.