


- Notes:**
- This drawing is to be read in conjunction with relevant drawings, specifications and reports
 - Dimensions are in millimetres, unless noted otherwise
 - Drawings are not to be scaled use figured dimensions only




Ringfort Site Crossing Location

SCALE 1:5,000

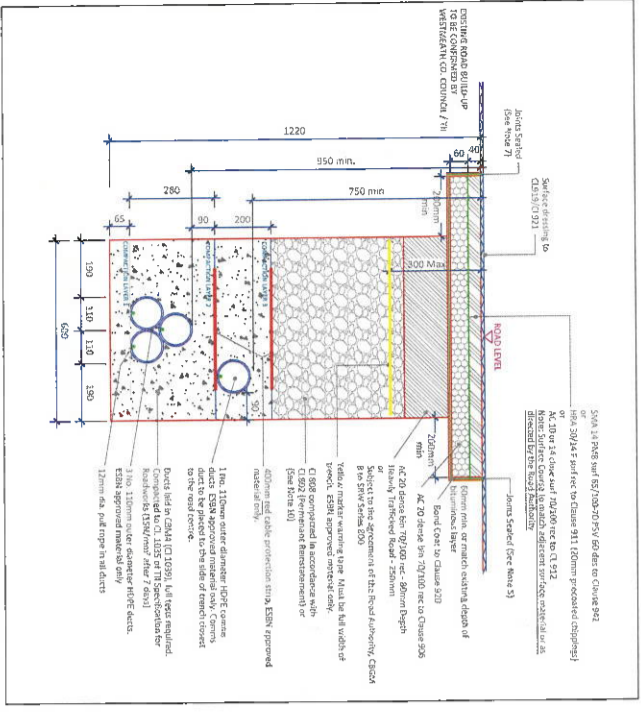

Detail A - Standard Trench Detail

SCALE: Not to Scale

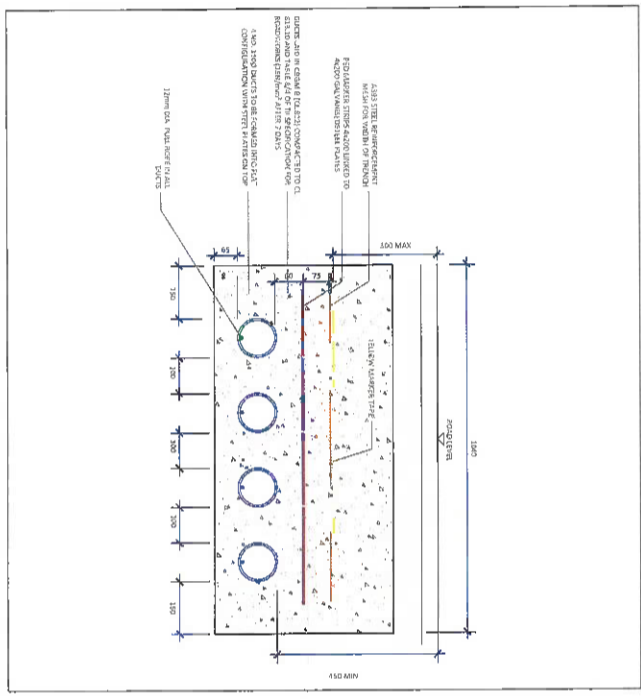

Detail B - Shallow Formation Detail over Ringfort

SCALE: Not to Scale



Ringfort Site Crossing Plan

SCALE 1:1,000




Head Office
Berrington,
Abingdon,
Oxfordshire,
OX14 3UE, UK
Tel: 01235 667137
Fax: 01235 667138

Regional Office
Berrington,
Abingdon,
Oxfordshire,
OX14 3UE, UK
Tel: 01235 667137
Fax: 01235 667138

CLIENT



CONSULTANTS

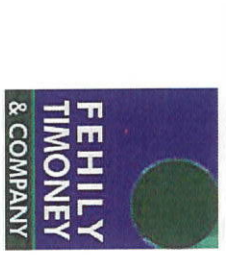

NOTES:-

AN BORD PLEANÁLA
 10 AUG 2020
 FROM
 LTR DATED

ISSUE/REVISION

NO	DATE	DESCRIPTION
01	05.08.20	Issued For Information
02		
03		
04		
05		

PROJECT NUMBER

05-745

SHEET TITLE

Ringfort Site Crossing Details

SHEET NUMBER

05/745-DR-005

