


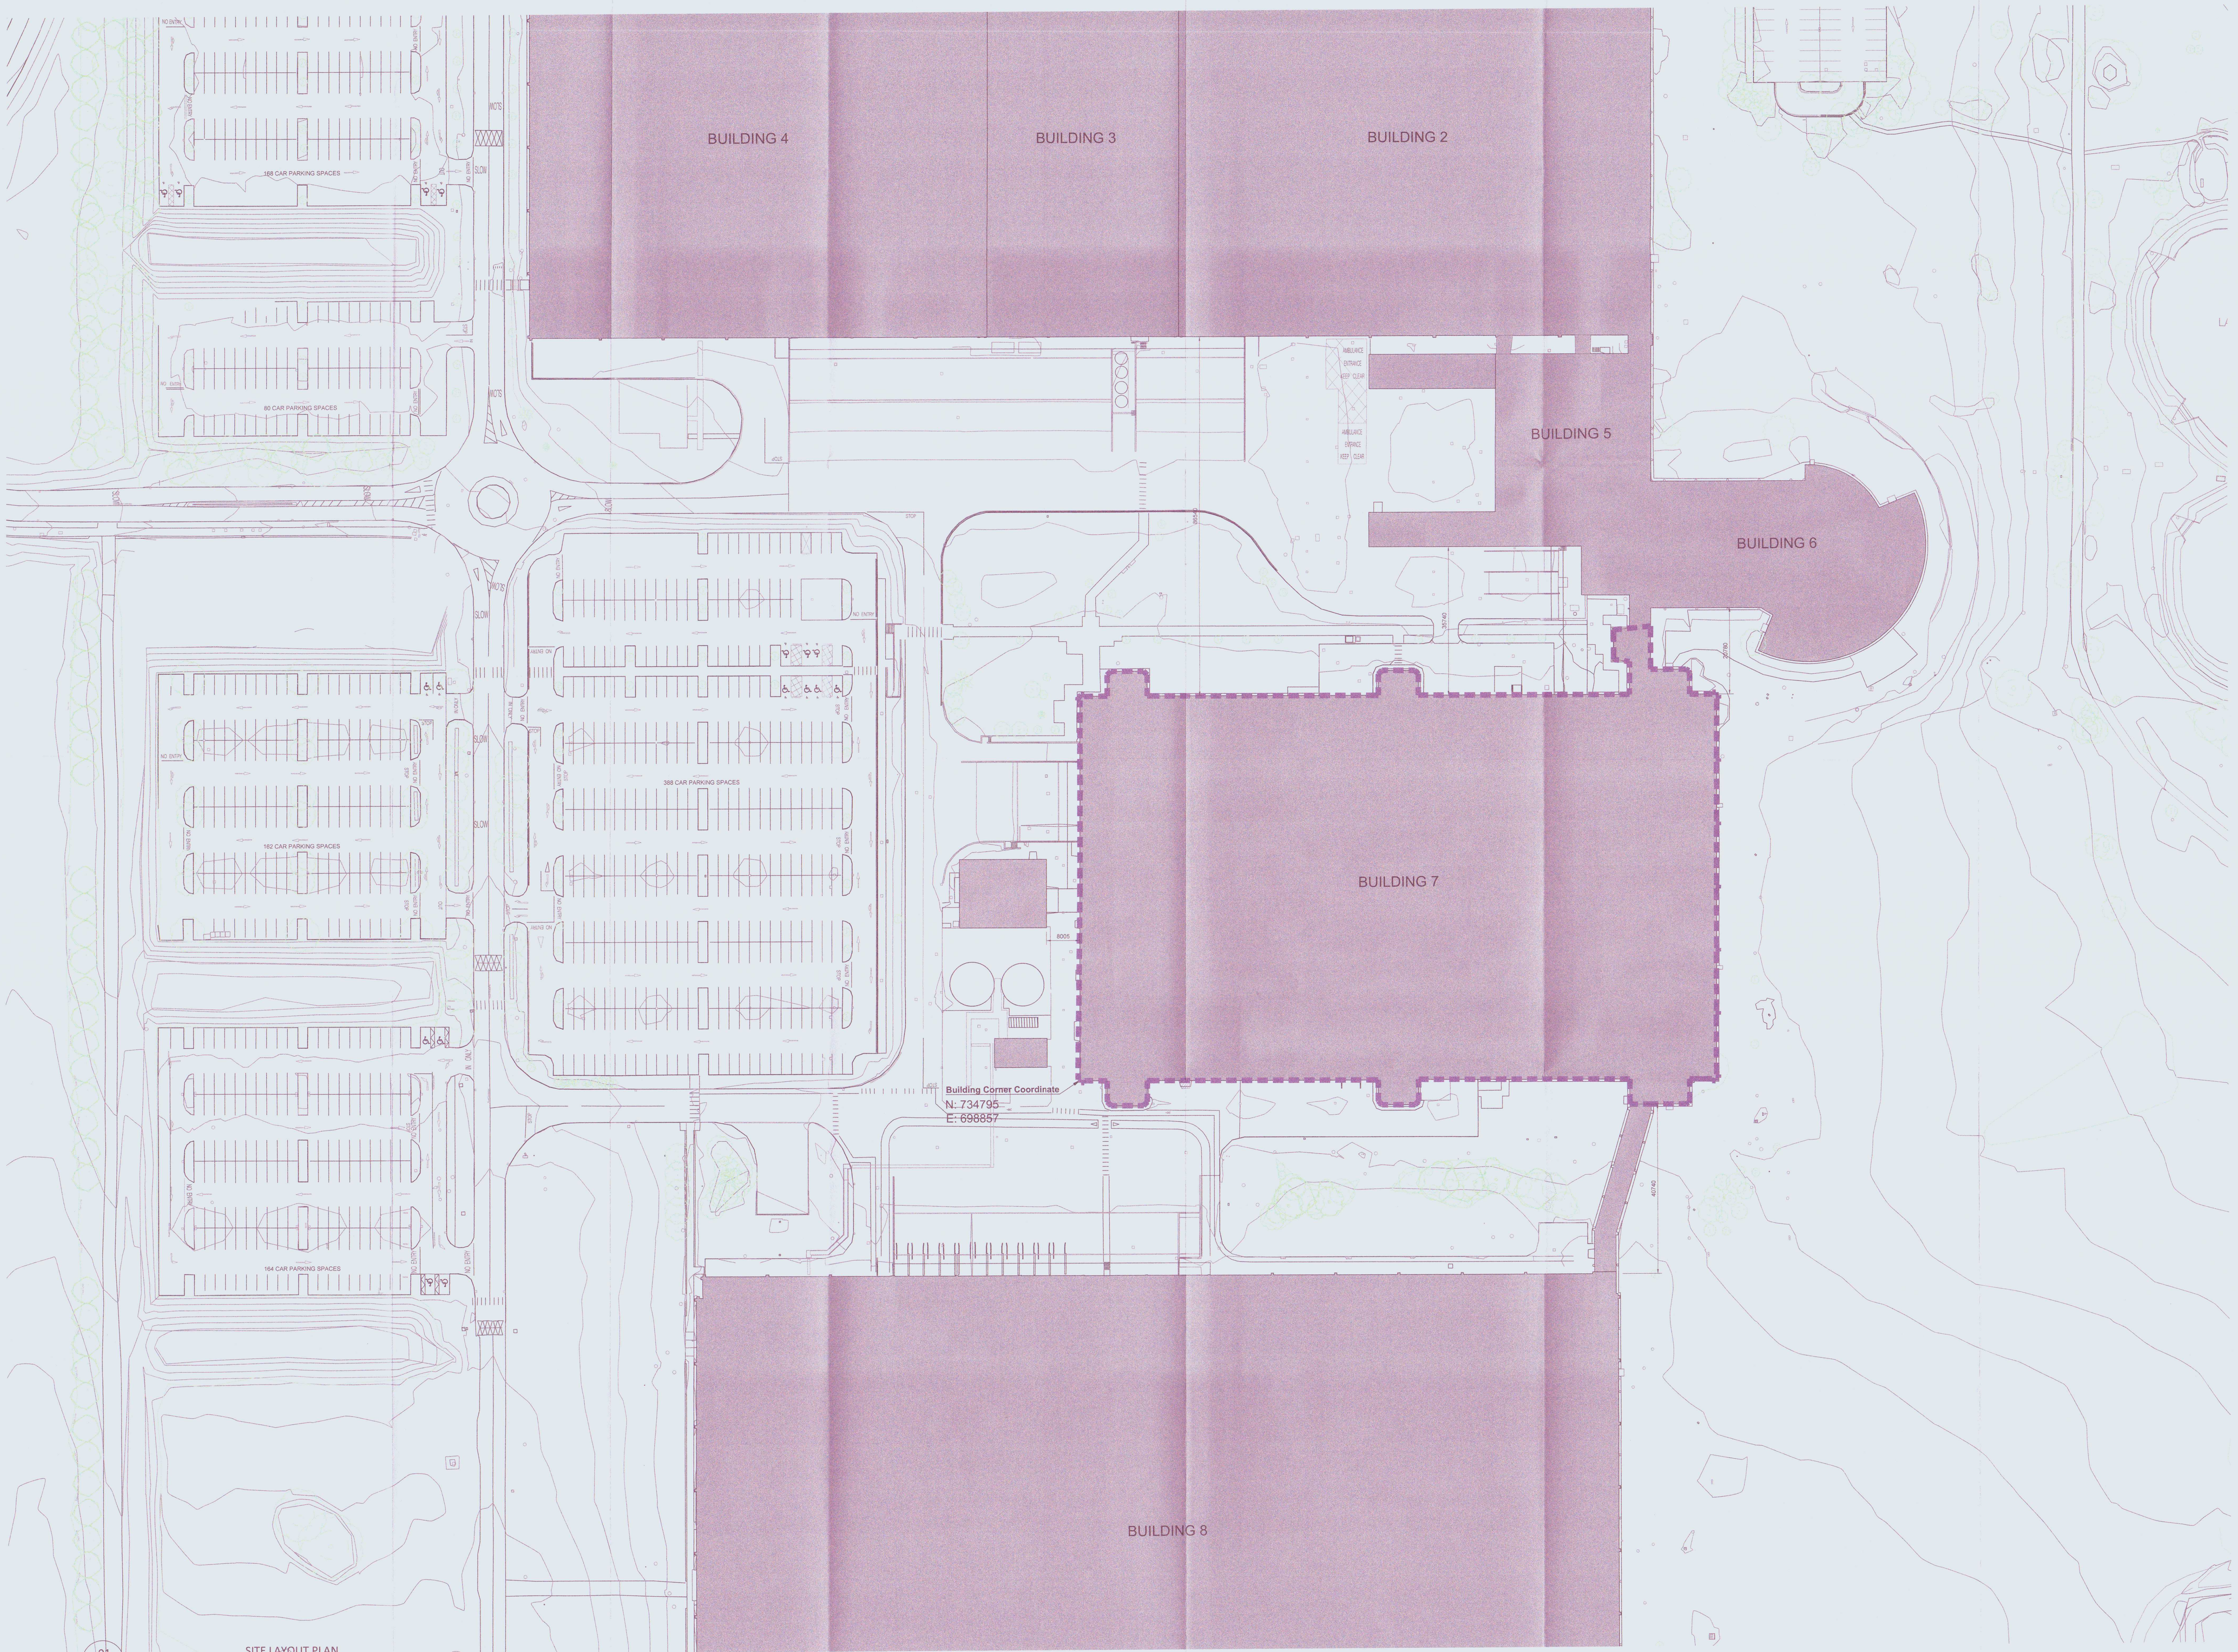

Copyright and ownership of this drawing is vested in RKD Architects, who are not liable for any use, reproduction or publication in any form. All rights reserved. The use of copyright and/or trademarked designations for materials, RCD products and their associated trademarks is for identification purposes only and does not constitute an endorsement or approval of the products or services. RCD products and services are independently certified to ISO 9001:2015.

Drawn by: [Signature]

Scale: 1:500

Site Boundary

Area Under Consideration for this Section's Request

Kildare County Council
Planning Department
23 NOV 2021
RECEIVED

REV	DATE	CHK BY	DESCRIPTION
A	12.11.21	RM	ISSUED FOR SECTION 5 PLANNING

STATUS: **PLANNING**

PROJECT: FORMER HP SITE, LEIXLIP

ADDRESS: Barnhall Road, Parsonstown, Leixlip, Co. Kildare, Ireland

DWG TITLE: SITE LAYOUT PLAN

DWG NO: A1001

REV	DATE	CHK BY	DESCRIPTION
A	NOV 2021	VL	CHK KM

RKD
Rural & Development Architects
100 Northumberland Rd
Drogheda, Co. Dublin A91
Tel: 01 856 1005
Email: info@rkda.com