


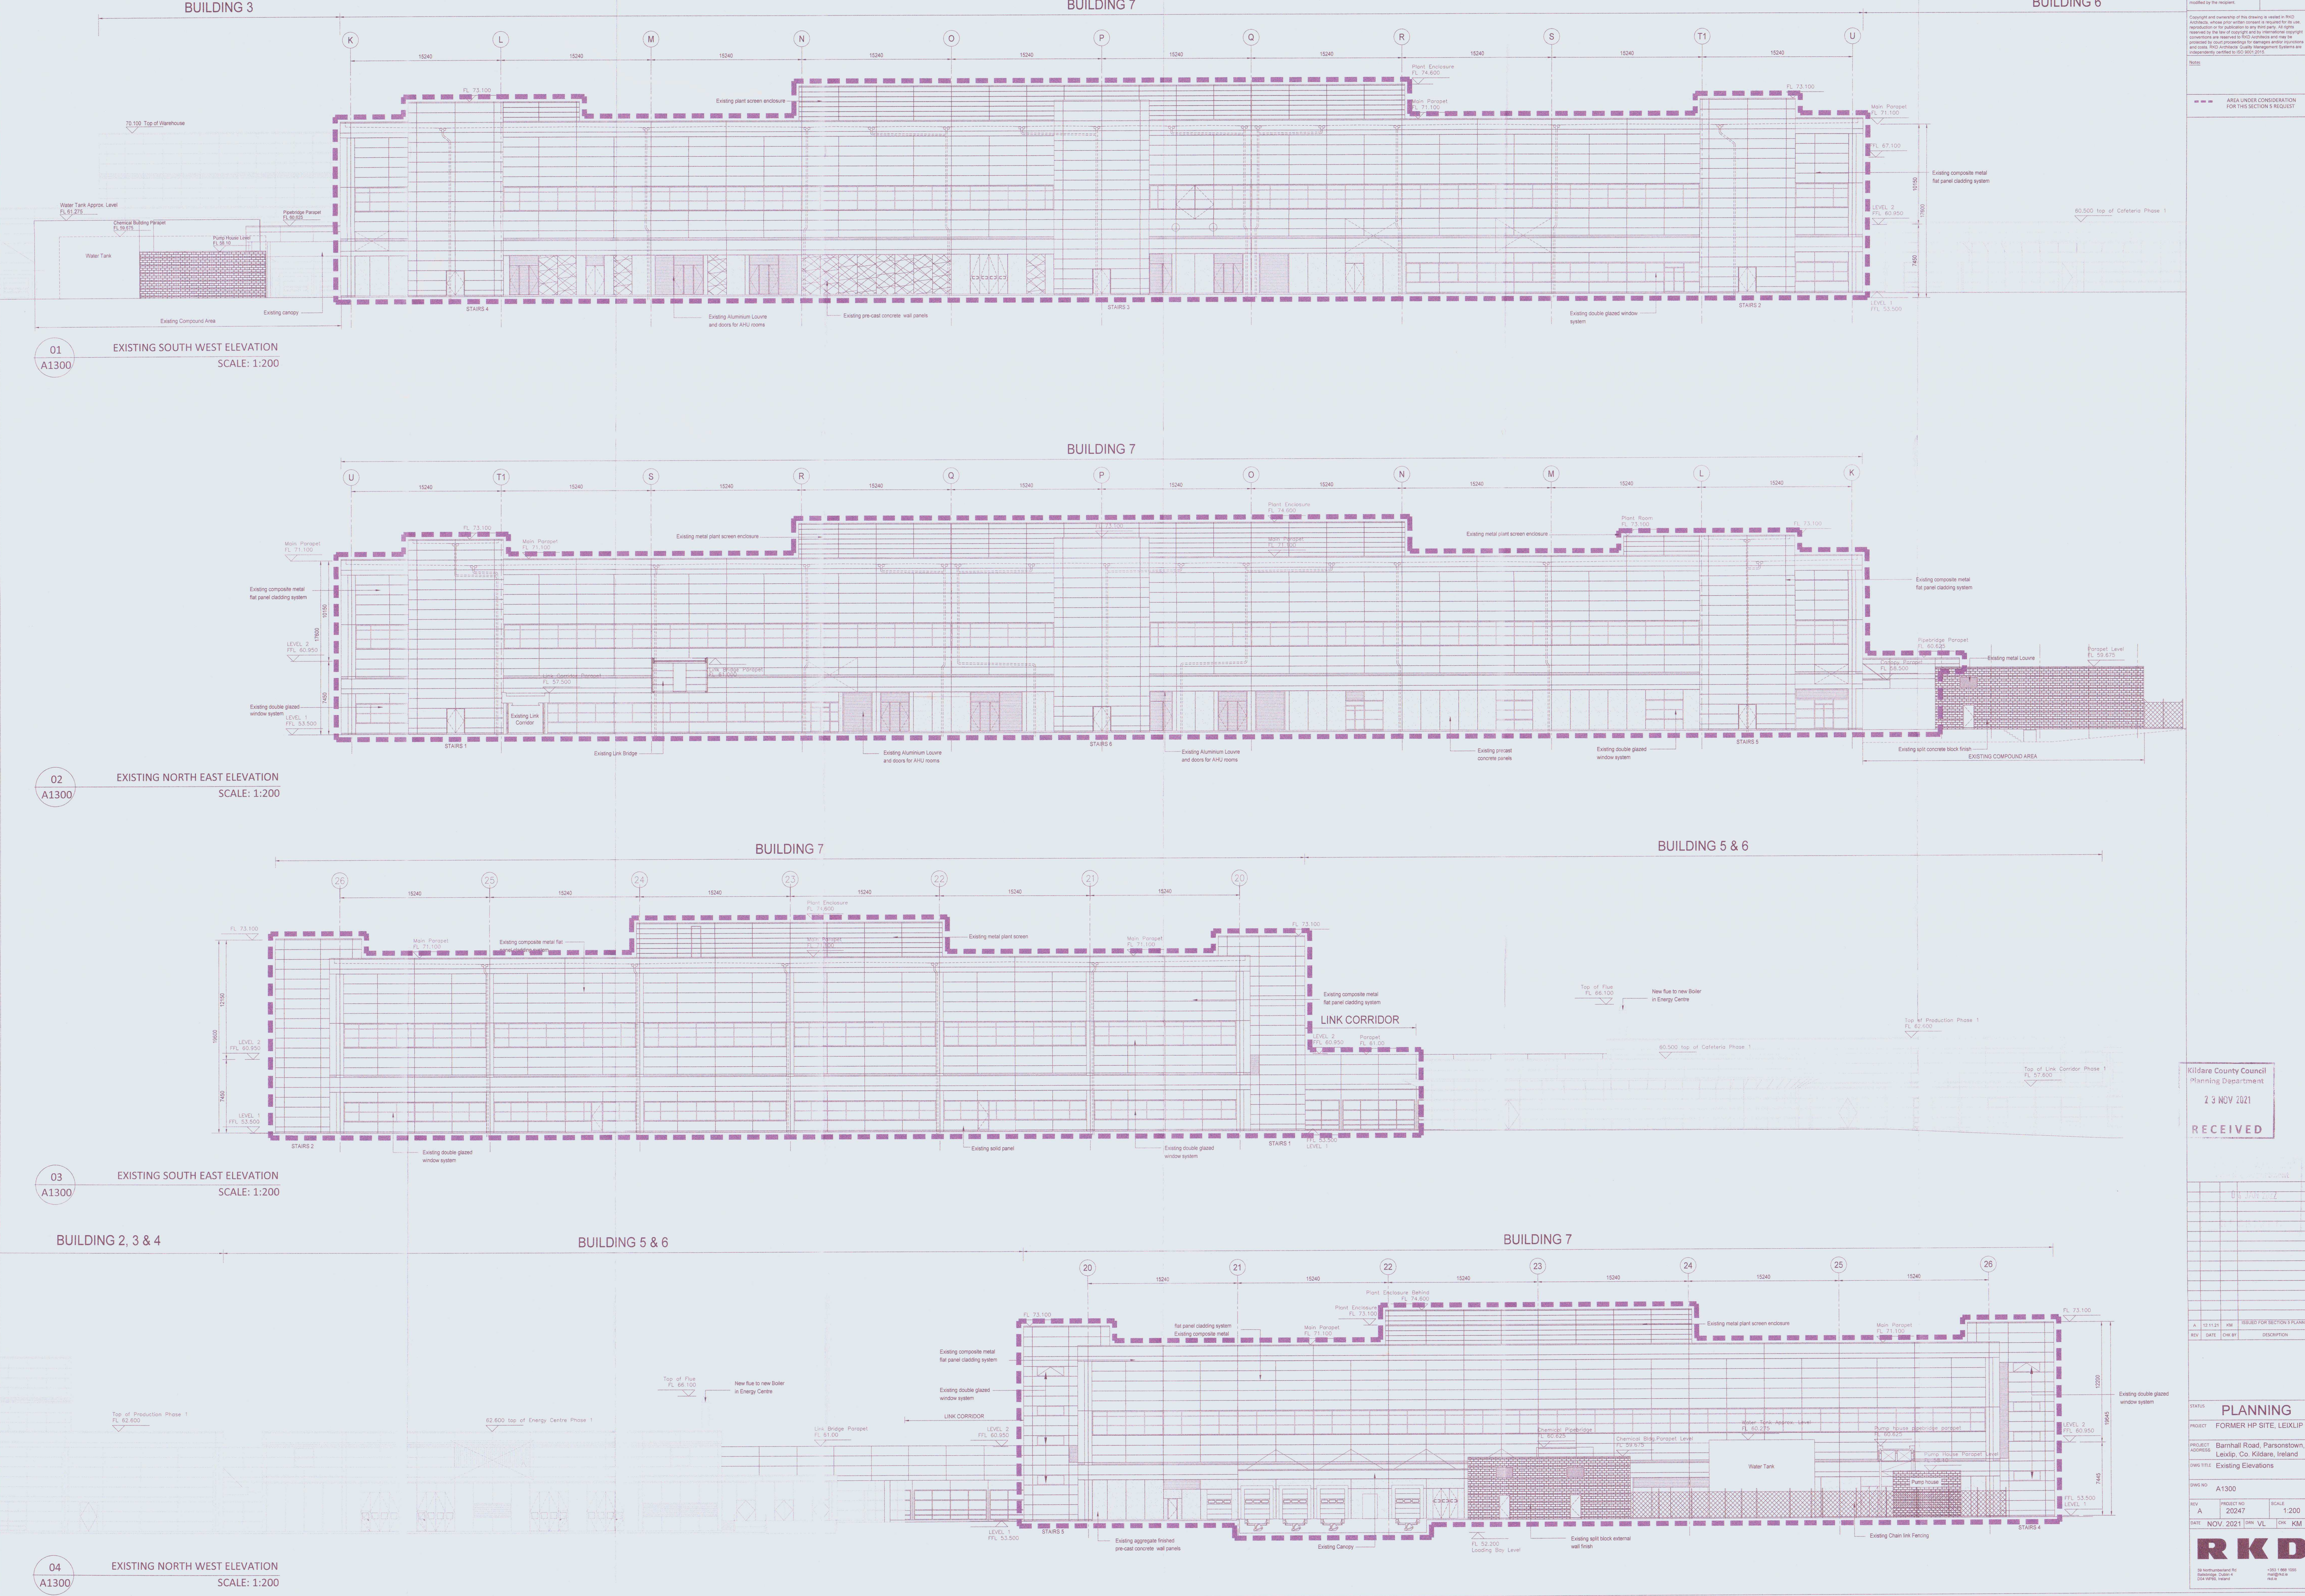

Copyright and ownership of this drawing is vested in RKD Architects. Where pre-arranged consent is required for the use of this drawing or for publication to any third party, all rights reserved by the law of copyright and by information copyright conventions are required to RKD Architects and they are granted by court proceedings for damages under copyright and other RKD Architects' Copyright Management Systems are independently certified to ISO 9001:2015.

modified by the recipient.

AREA UNDER CONSIDERATION FOR THIS SECTION'S REQUEST

Kildare County Council
Planning Department
23 NOV 2021
RECEIVED

STATUS: PLANNING
PROJECT: FORMER HP SITE, LEIXLIP
PROJECT ADDRESS: Barnhall Road, Parsonstown, Leixlip, Co. Kildare, Ireland
DWG TITLE: Existing Elevations

DWG NO: A1300
REV: A
DATE: NOV 2021
SCALE: 1:200
BY: VL
CHK: KM

RKD
R K D Architects Ltd
Registered Office: 4
204 North, Kildare
+353 1 888 1005
info@rkd.ie