



No part of this document may be re-produced or transmitted in any form or stored in any retrieval system of any nature without the written permission of Ray Keane & Associates as copyright holder except as agreed for use on the project for which the document was originally issued.

Original Drawing Size A1

Notes

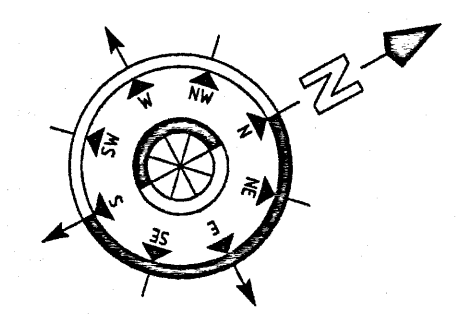

NOTES
 North refers to Magnetic North.
 All Levels Relate to a Local Datum.
 All dimensions are in millimeters
 Do not scale from drawing

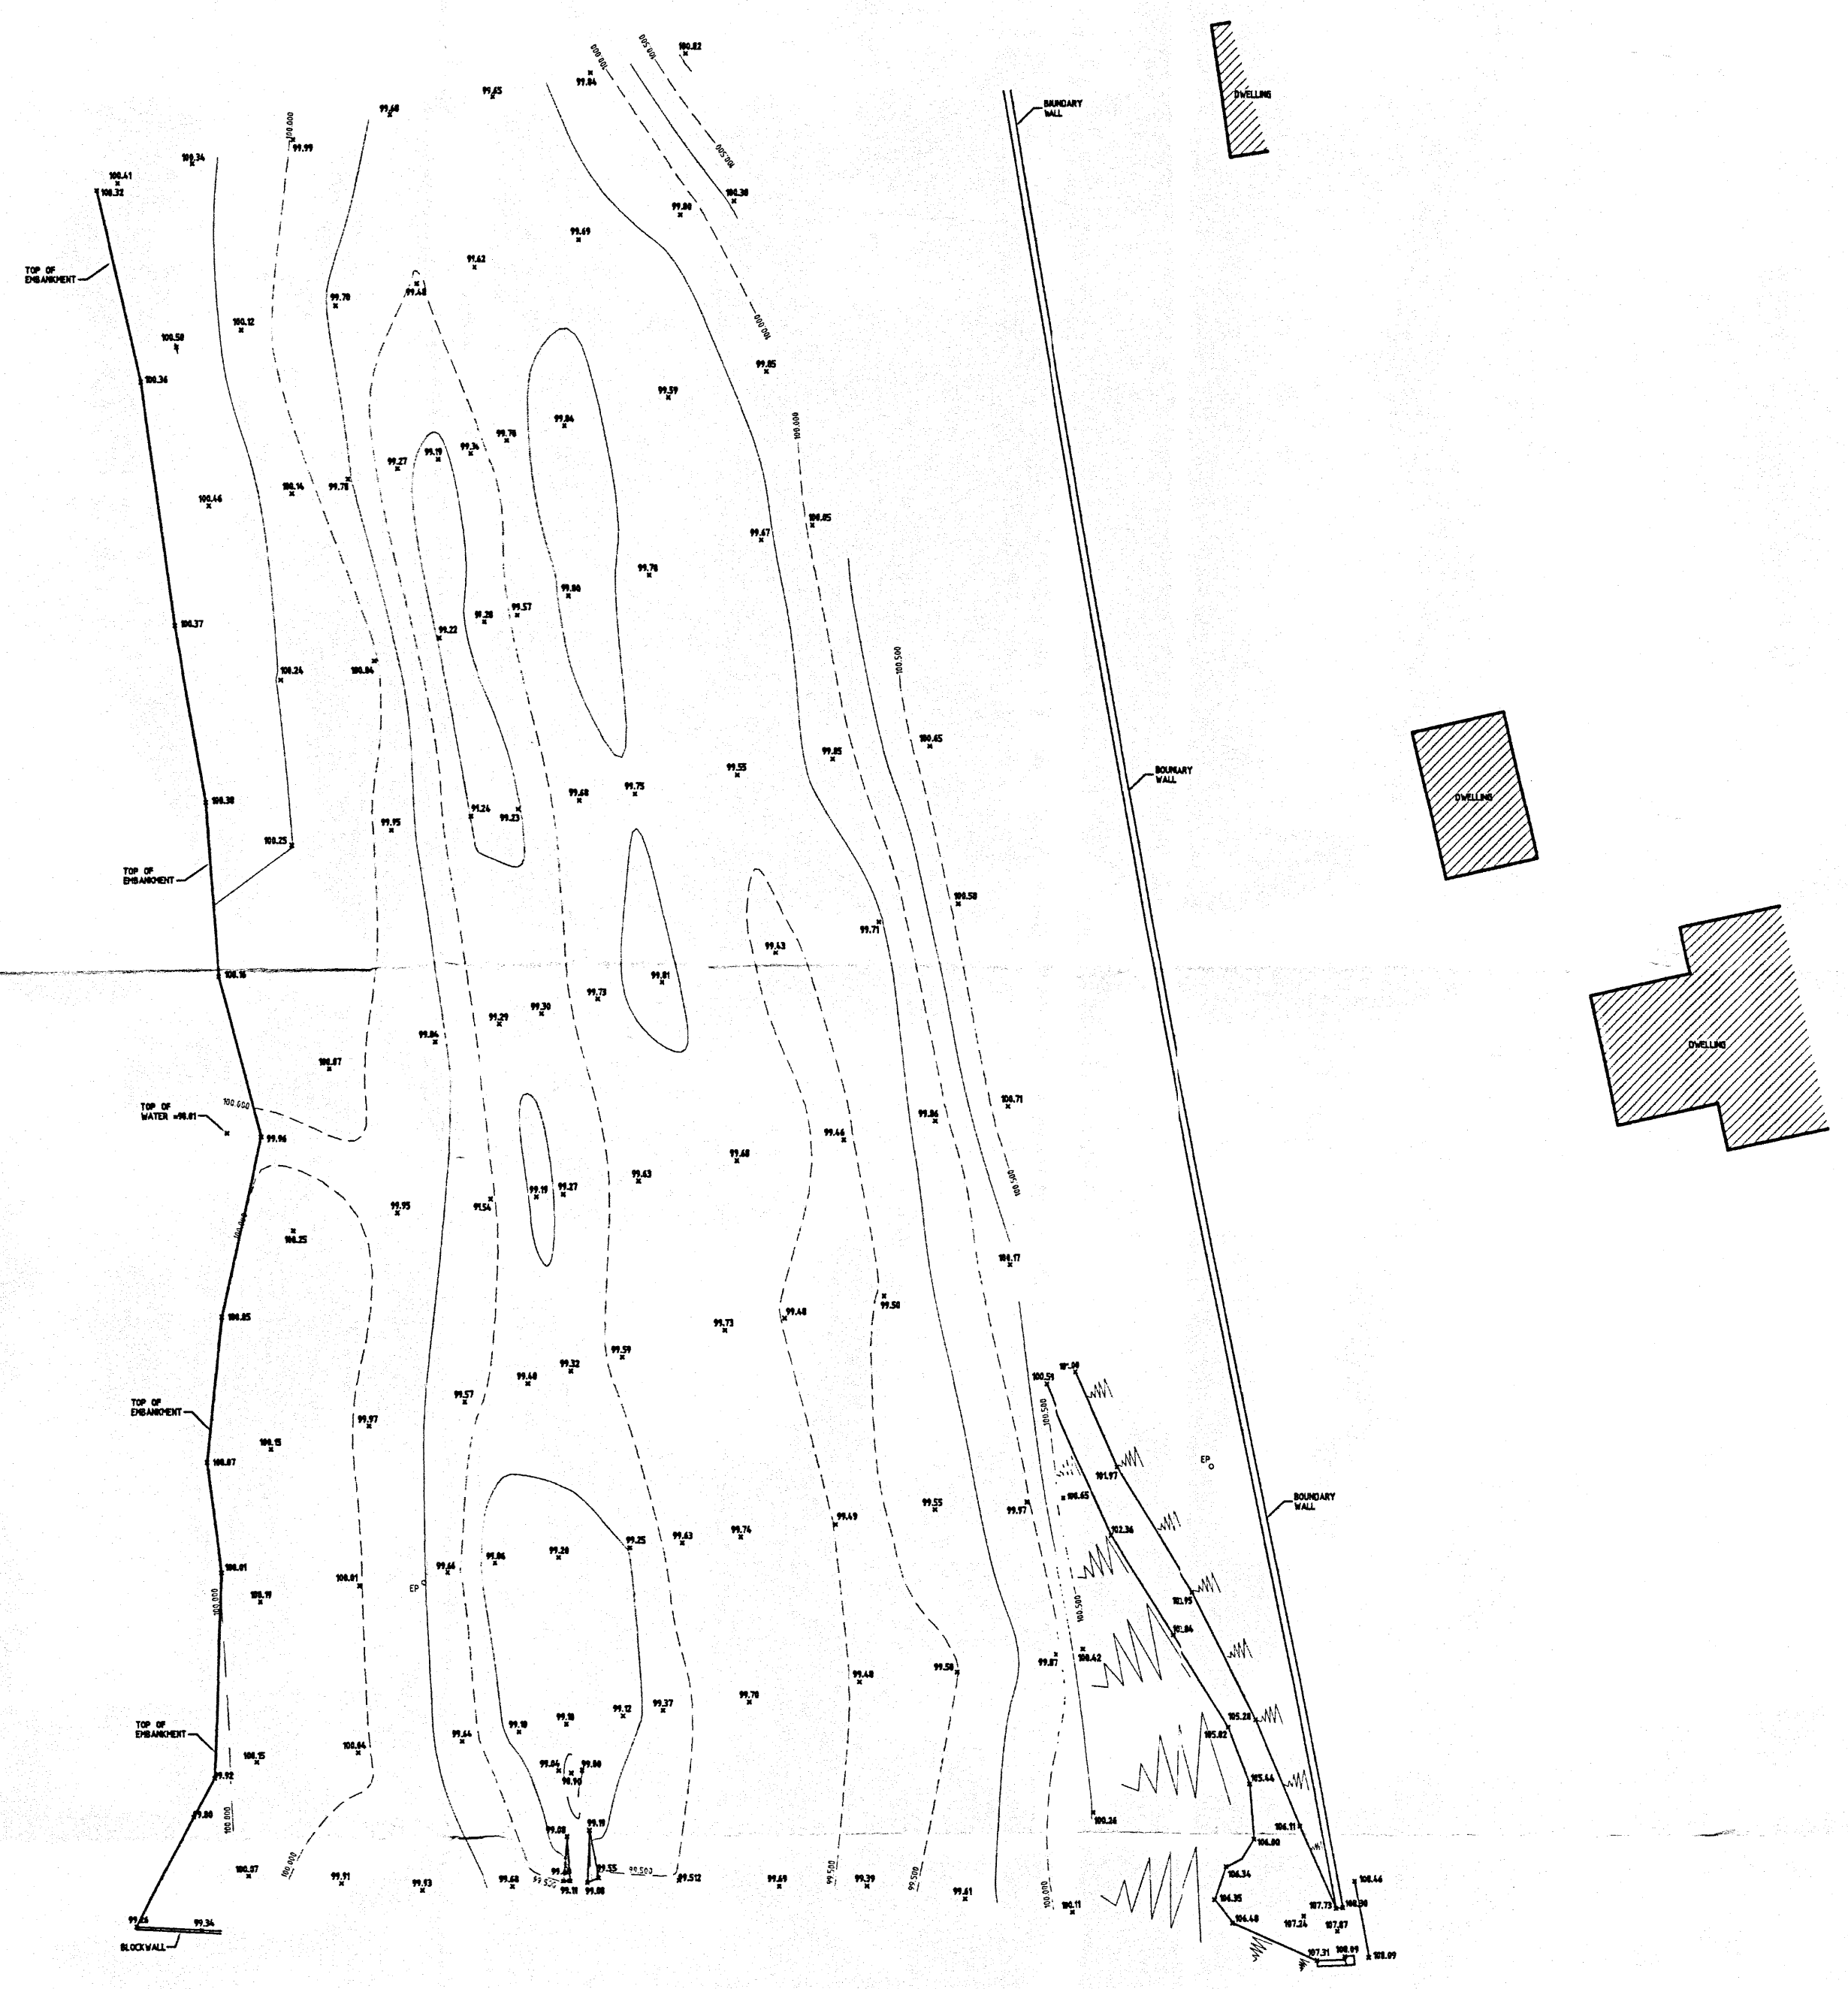

EXISTING SITE LAYOUT -
 SCALE 1:500

AIN BORD PLEANÁLA
 17 OCT 2022
 LTR DATED 17 OCT 2022
 LDG.
 ABP 22 314860

T	10.02.20	GR	Issued for Tender	PF
Rev	Date	Drawn	Description	Chk'd

2 Clogheen Business Park,
 Blarney Road, Cork,
 Ireland.
 T: +353 (0)21 4399799
 F: +353 (0)21 4399797
 E: admin@rka.ie
 W: www.rka.ie

CONSULTING ENGINEERS
 CIVIL | STRUCTURAL | PROJECT MANAGEMENT

Client:
Mr. Kevin Fitzgerald

Project:
**Submission to Cork City Council
 for Site at Lee Road,
 Cork City.**

Drawing Title:
Existing Level Survey

Designed:	-	Drawn:	GR	Date:	April 2021
Eng Chk:	-	Dwg. Chk:	GR	Scale:	As Shown
Project No:	-				
Drawing No:	01	Status:	Submission	Rev:	Su