


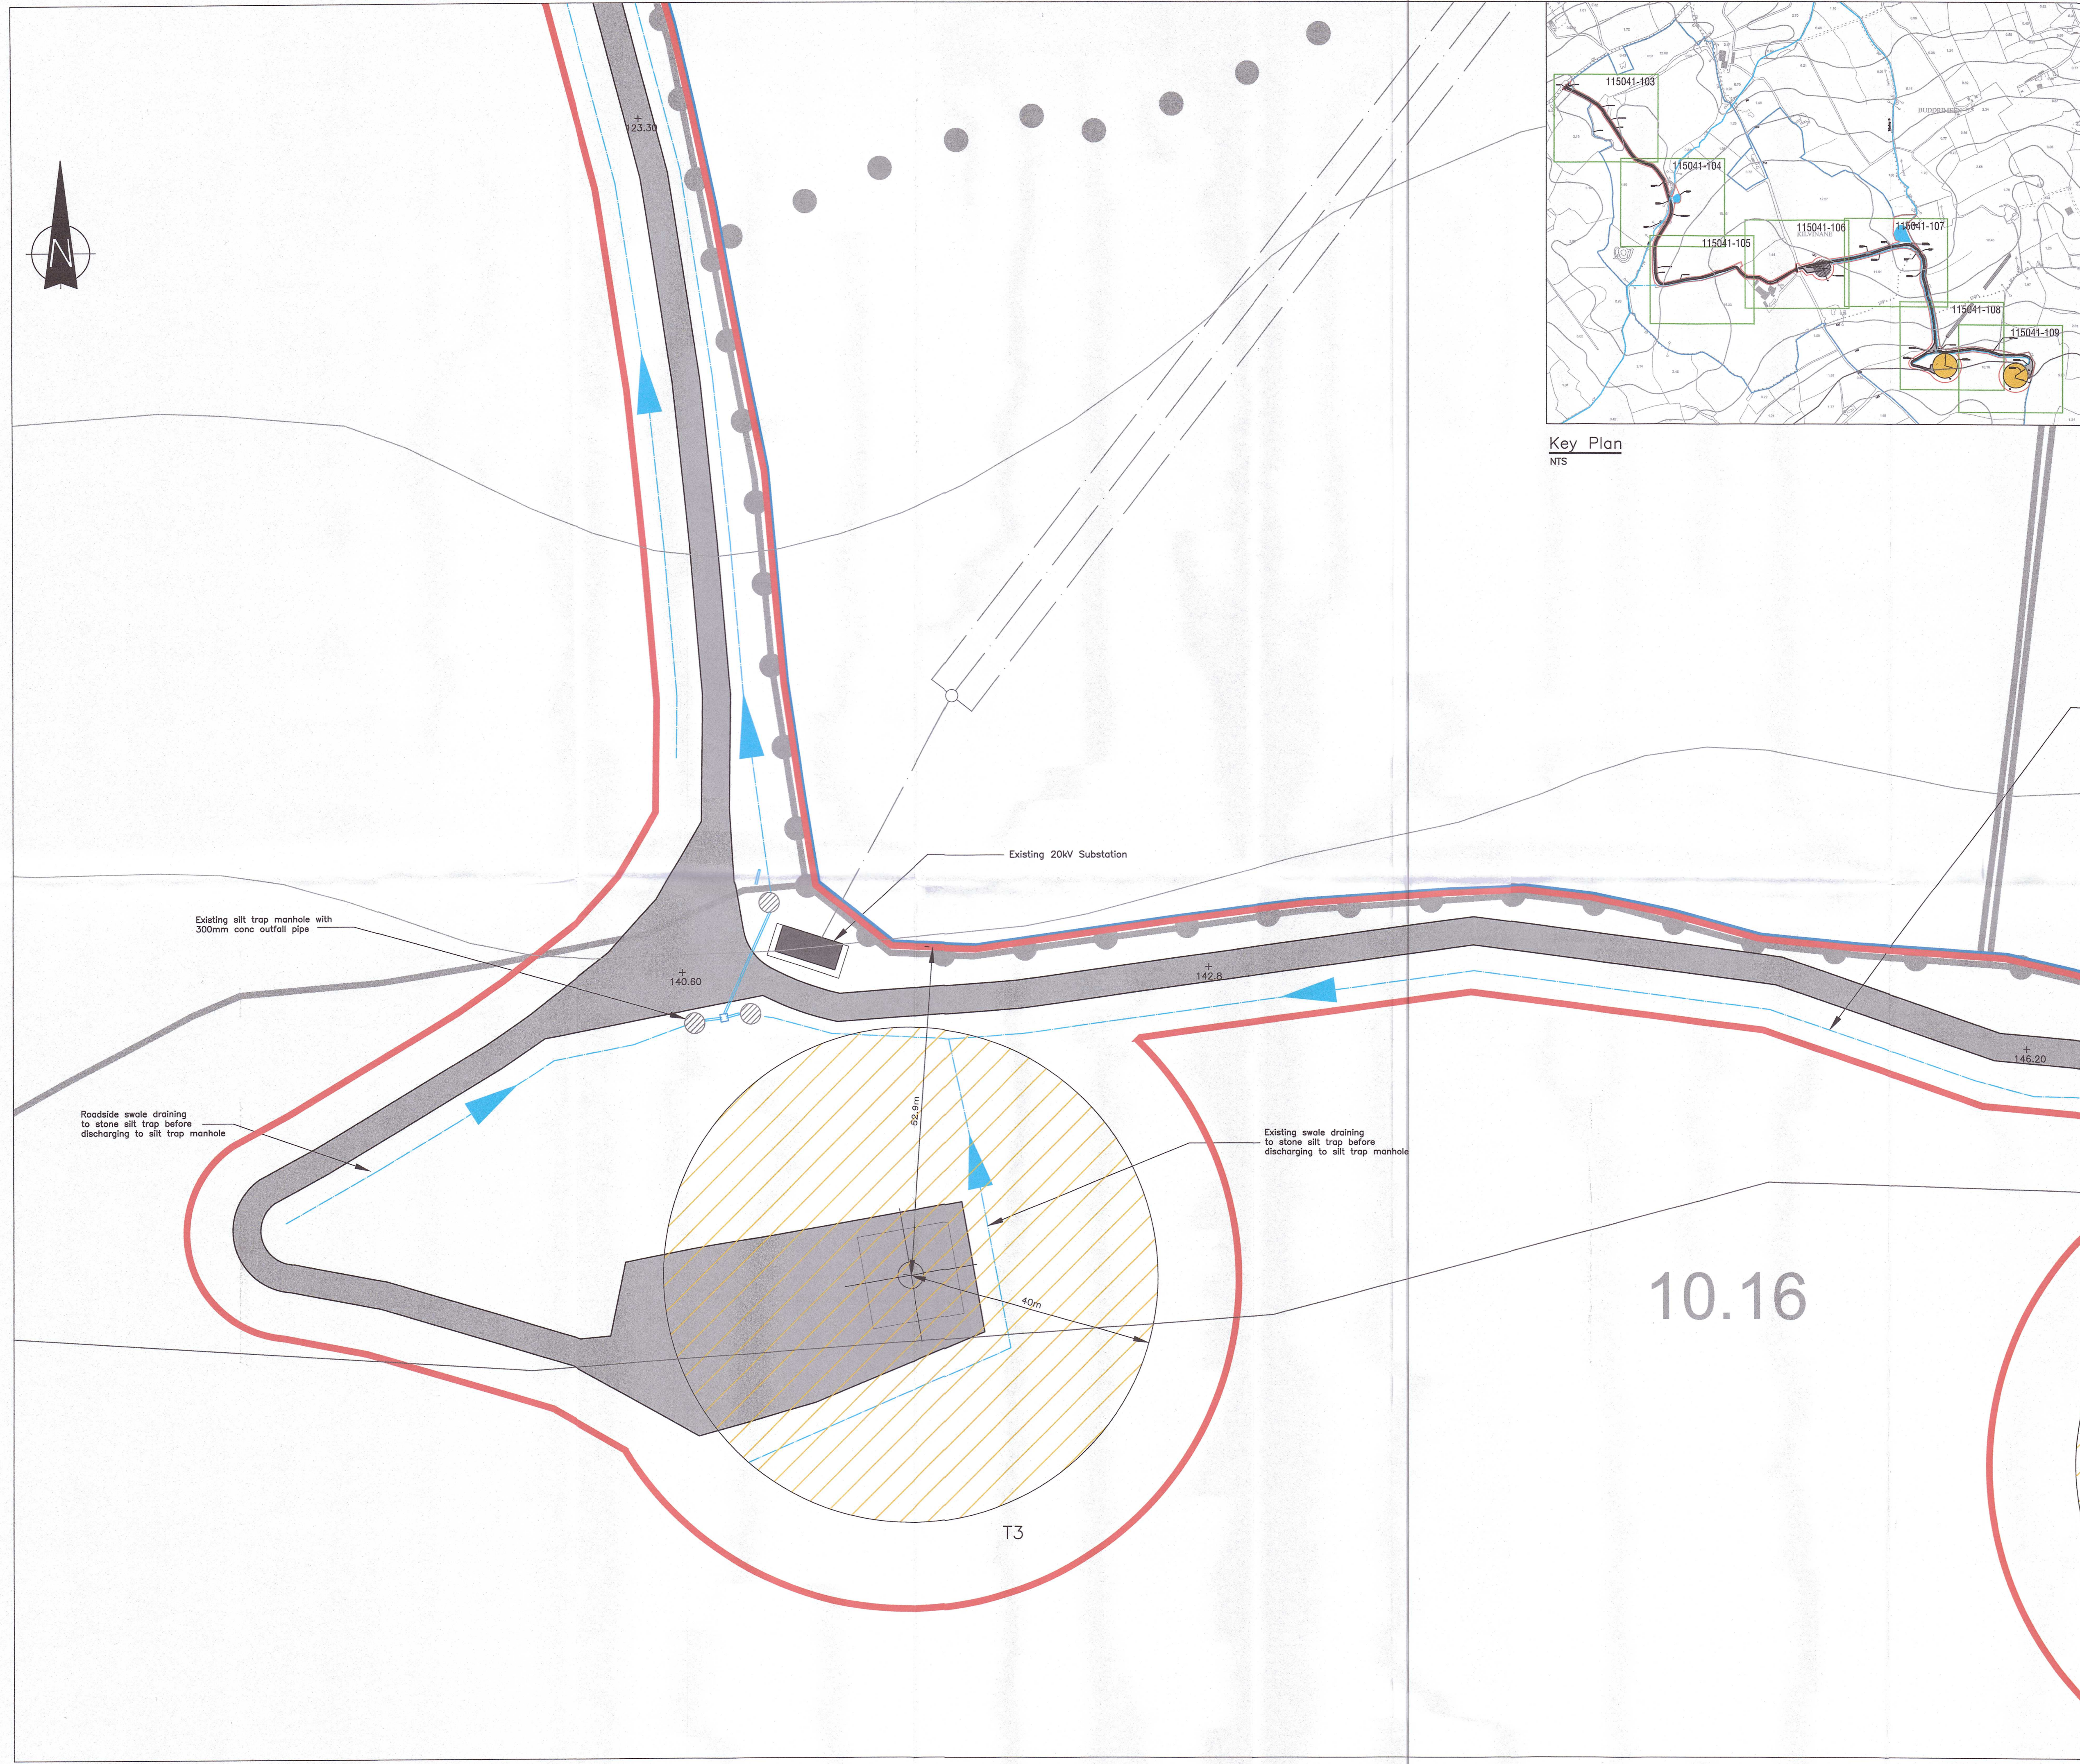

REG. NO. _____
PLANNING (WEST) DEPT
29 SEP 2023
CORK COUNTY COUNCIL
NORTON HOUSE, SWIRREBEEN, CO. CORK PR1 ATZE

Project		
KILVINANE WINDFARM — CO. CORK		
Drawing		
As—Constructed Permitted Development Site Layout Plan (1:500) Sheet 6 of 7		
Drawn	D.Moriarty	Project No. 122004
Date	02.10.2015	
Scale	1:500 © A1	
		Drawing No. 122004—308