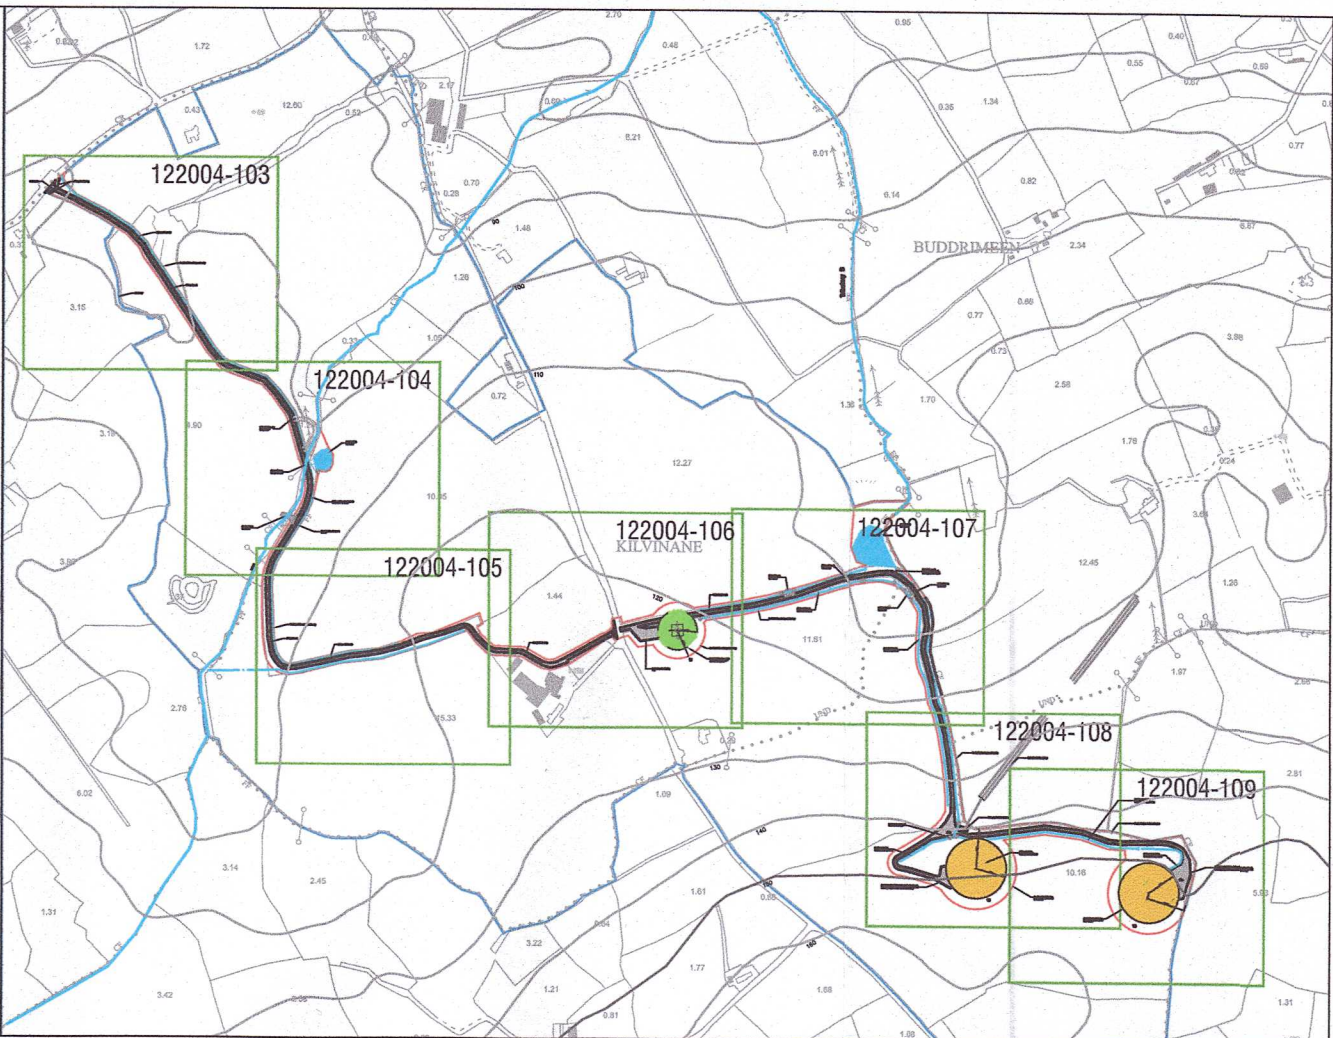
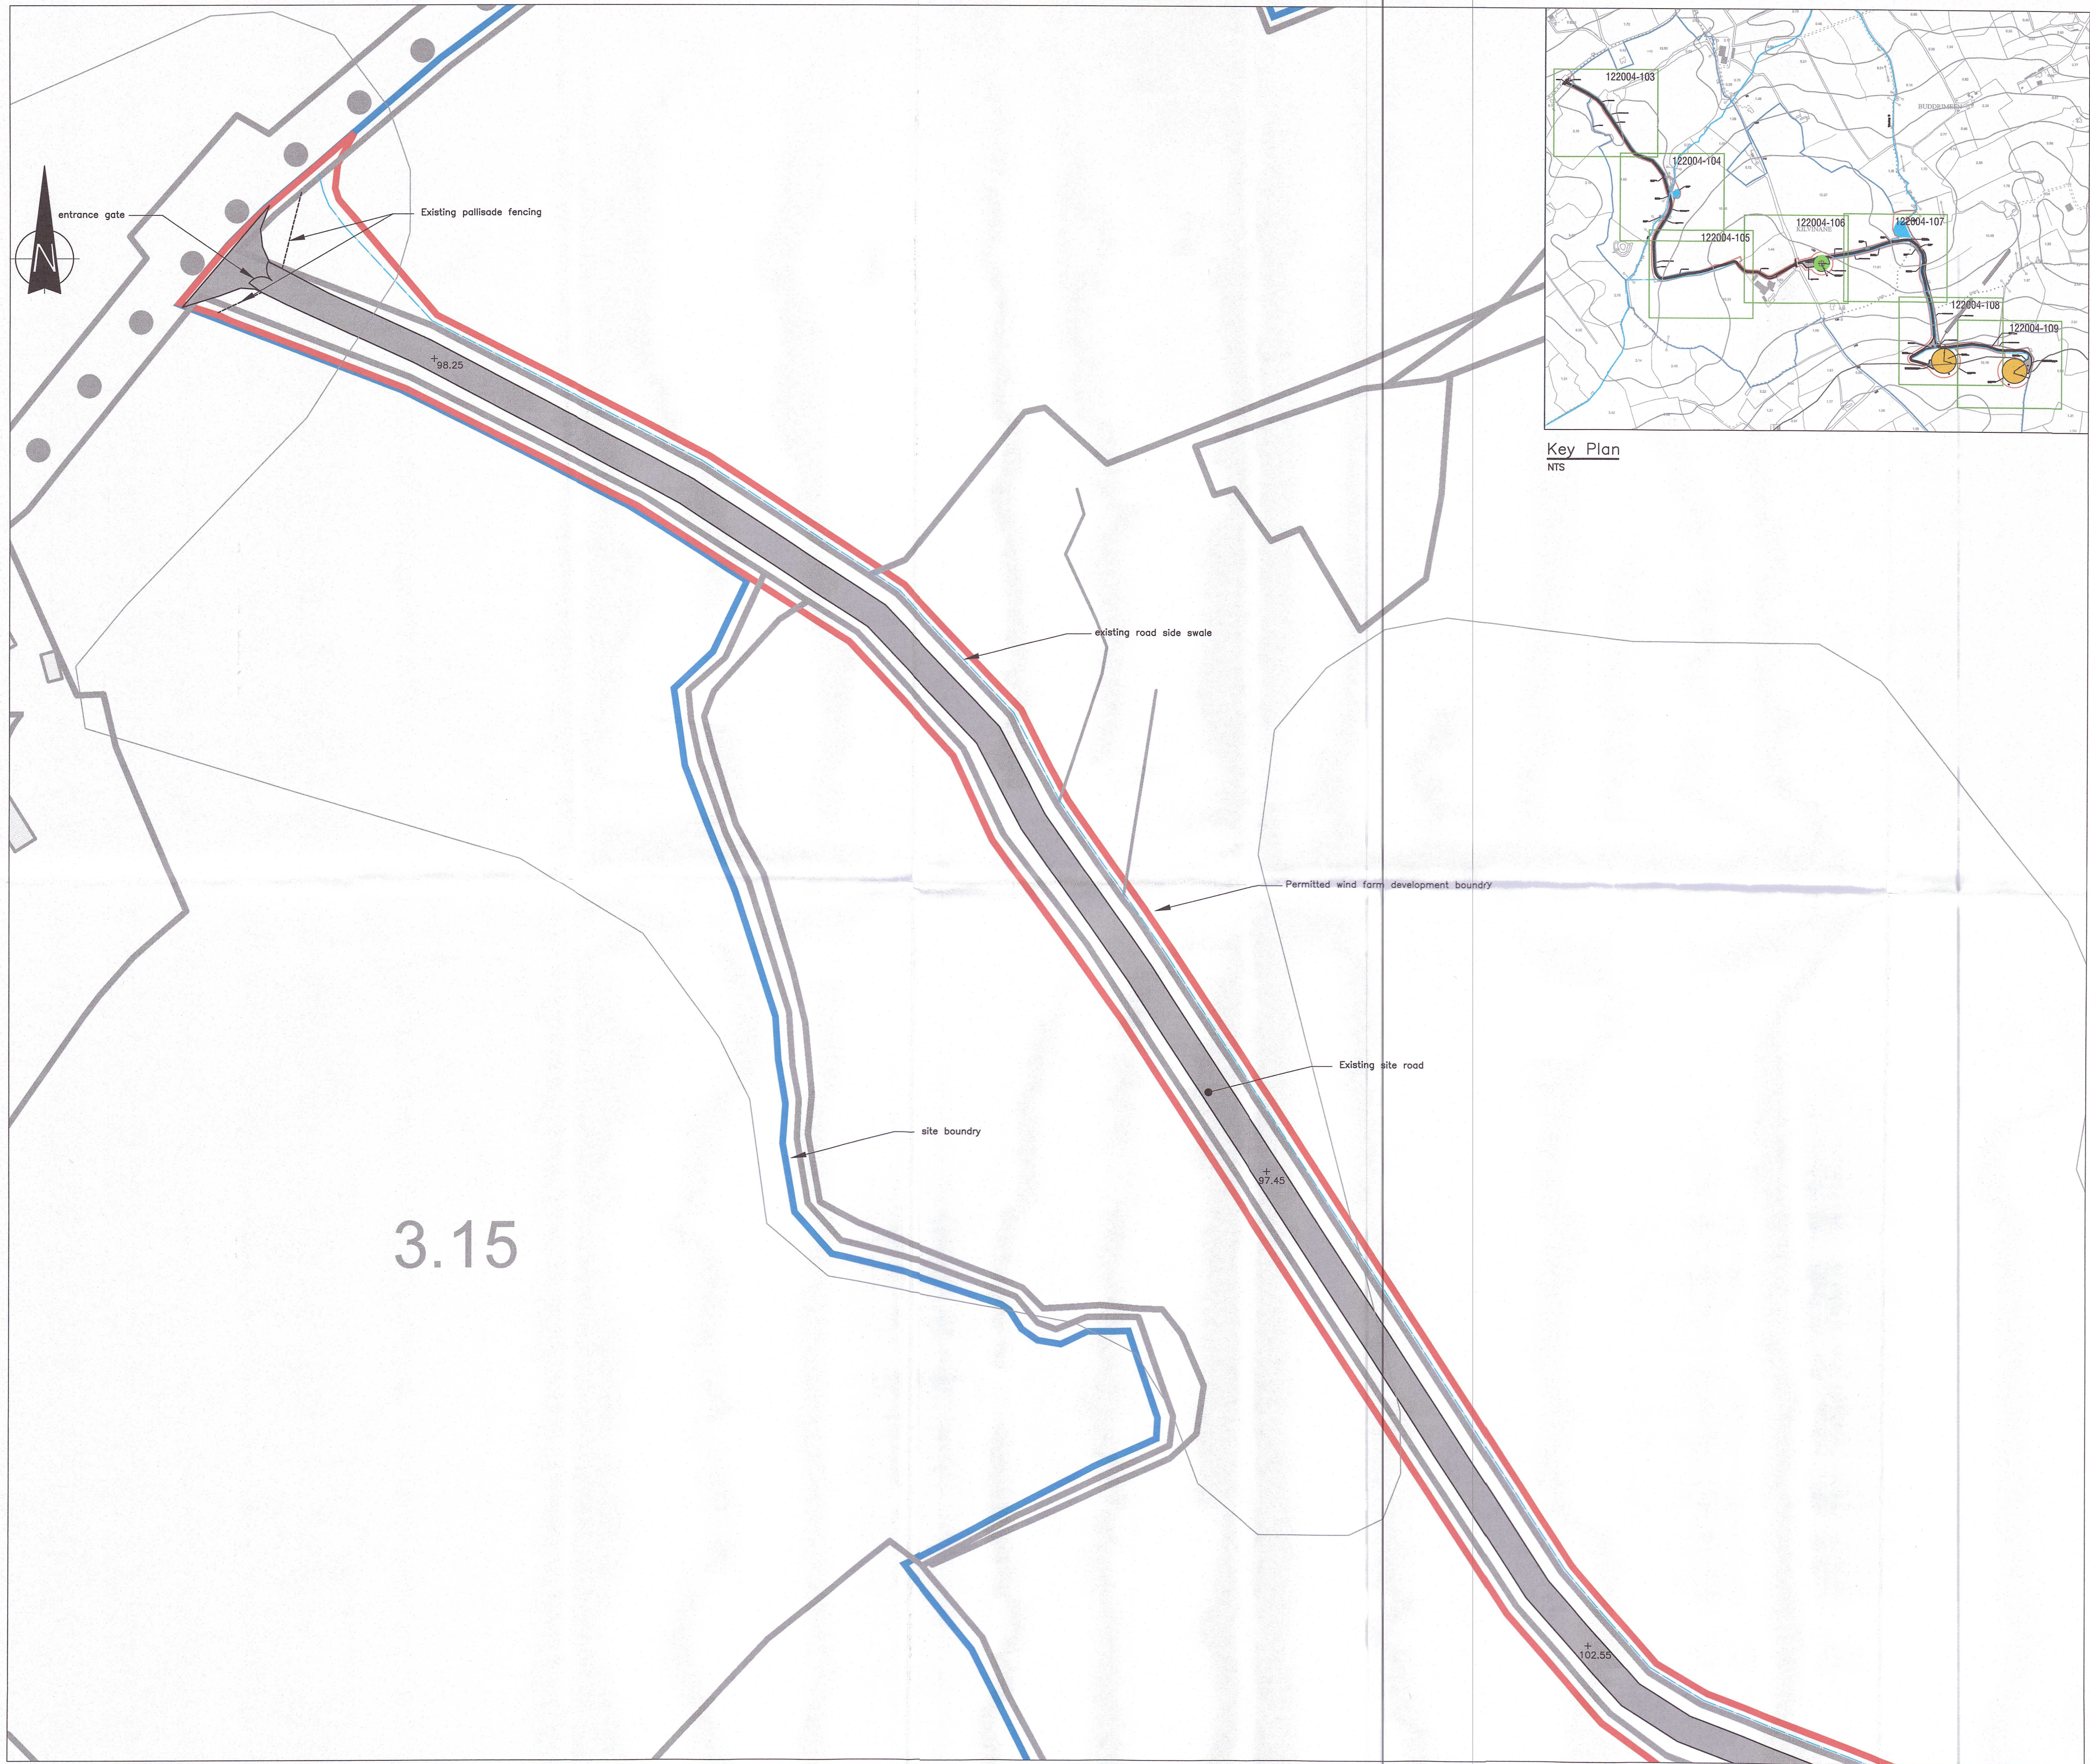
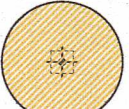


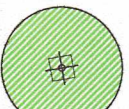


 
 
Key Plan
NTS

- Notes :
1. All dimensions are in millimetres – figured dimensions to be taken in preference to scaled dimensions.
 2. All levels are in metres, and relate to Ordnance Datum Malin Head.
- Legend :—
- Site Boundary shown thus: 
(Overall Site Area = 96.5ha)
- Permitted Windfarm Development Boundary under Substitute Consent granted by An Bord Pleanála Ref. 04.SU.0135 shown thus: 
(Development Area = 6.92ha)

Existing Access tracks/ Hardstanding areas shown thus: 

Existing 2 Nr. 2 MW Wind turbines with 60 m Hub height and 80 m Rotor diameter permitted under An Bord Pleanála substitute consent ref 04.SU.0135 and to which the subject application for Section 5 Declaration relates and comprises the substitution of refurbished equivalent 2 MW Nacelles with corresponding external dimensions and operational characteristics. (No change to the Hub height or blade length or tip height) shown thus 

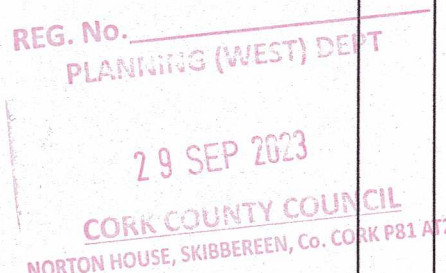
Existing 850 kW Wind Turbine with 55 m Hub Height and 58 m Rotor diameter to remain, shown thus 

50m Contour shown thus:  250
10m Contour shown thus:  270

Existing trackside swales shown thus: 

Streams shown thus: 

Ordnance Survey Ireland Licence No. EN 0034811
Ordnance Survey Ireland Government of Ireland

REG. No.  PLANNING (WEST) DEPT 29 SEP 2023 CORK COUNTY COUNCIL NORTON HOUSE, SKIBBEREEN, Co. CORK P81 H22			
1	27.06.23	Planning Support Drawings	DM KH KH
O	02.10.15	Original	DM KH KH
Issue	Date	Revisions	Drawn Checked Approved



consulting engineers

No.4 Day Place, Tralee, County Kerry.
T: (0667) 123130 Fax: (0667) 123364 E-Mail: info@mrng.ie
also: Oylum Business Centre, Second Floor, Breffni House,
Watercourse Road, Blackpool, Cork.

MRG Consulting Engineers Limited Civil Structural Architectural Environmental

Project KILVINANE WINDFARM— CO. CORK		
Drawing Site Layout Plan (1:500) Sheet 1 of 7		
Drawn D.Moriarty	Project No. 122004	Drawing No. 122004-203
Date 02.10.15		
Scale 1:500 @ A1		