


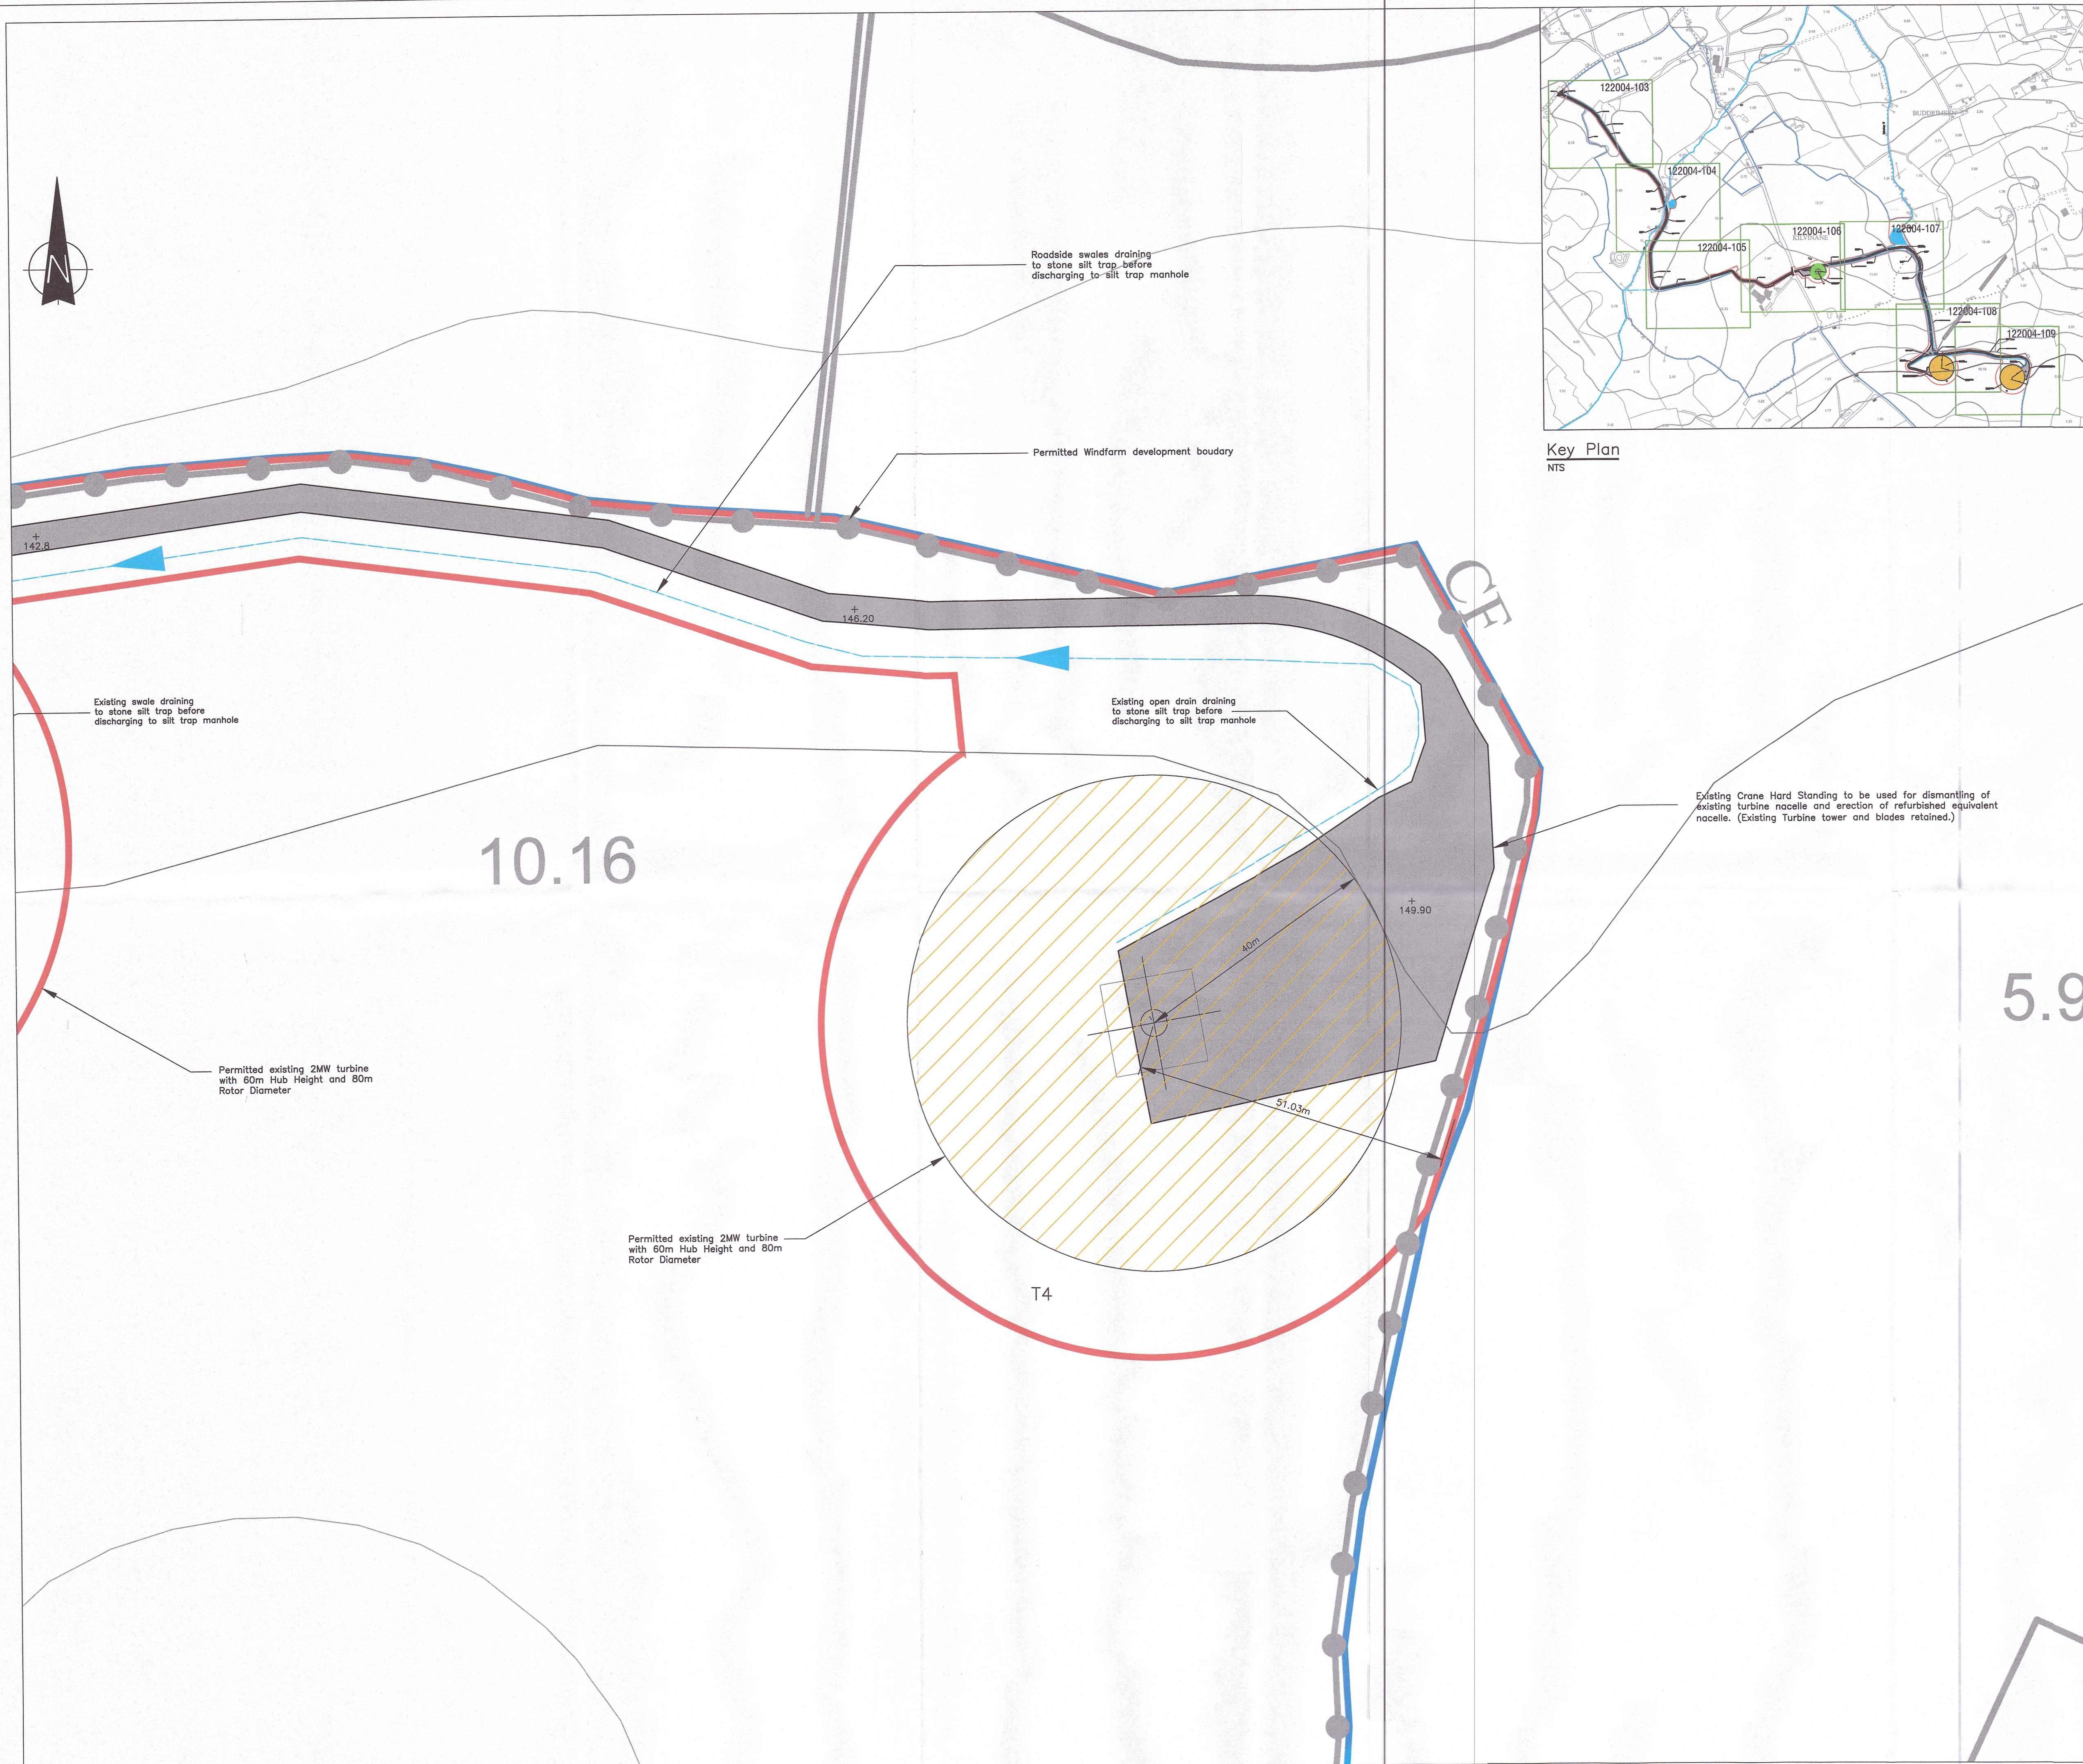

Notes :

1. All dimensions are in millimetres – figured dimensions to be taken in preference to scaled dimensions.
2. All levels are in metres, and relate to Ordnance Datum Malin Head.

Legend :-

Site Boundary shown thus:
(Overall Site Area = 96.5ha)

Permitted Windfarm Development Boundary
under Substitute Consent granted by An Bord
Pleanála Ref. 04.SU.0135 shown thus:
(Development Area = 6.92ha)

Existing Access tracks/ Hardstanding
areas shown thus:

Existing 2 Nr. 2 MW Wind turbines with 60 m Hub height and 80 m Rotor diameter permitted under An Bord Pleanála substitute consent ref. 04.SU.0135 and to which the subject application for Section 5 Declaration relates, and comprising the substitution of refurbished equivalent 2 MW Nacelles with corresponding external dimensions and operational characteristics. (No change to the Hub height or blade length or tip height) shown thus

Existing 850 kW Wind Turbine with 55 m Hub Height and 58 m Rotor diameter to remain, shown thus

50m Contour shown thus: 250

10m Contour shown thus:  270

Existing trackside swales shown thus:

Streams shown thus:

Ordnance Survey Ireland Licence No. EN 0034811
Ordnance Survey Ireland Government of Ireland

1	27.06.23	Planning Support Drawings	DM	KH	KH
0	02.10.15	Original	DM	KH	KH
Issue	Date	Revisions	Drawn	Checked	Approved

MRG
consulting engineers

No.4 Day Place, Tralee, County Kerry.
T : (067)125130 Fax : (067)125364 E-Mail : info@mr.ie
also: Elysium Business Centre, Second Floor, Breffni House,
Watercourse Road, Blackpool, Cork.

MRG Consulting Engineers Limited **Civil Structural Architectural Environmental**

Project

KILVINANE WINDFARM— CO. CORK

Drawing

Site Layout Plan (1:500)
Sheet 7 of 7
(Site Layout Drawing - T4)

Drawn	D.Moriarty	Project No. 122004	Drawing No. 122004-209
Date	02.10.15		
Scale	1:500 @ A1		