
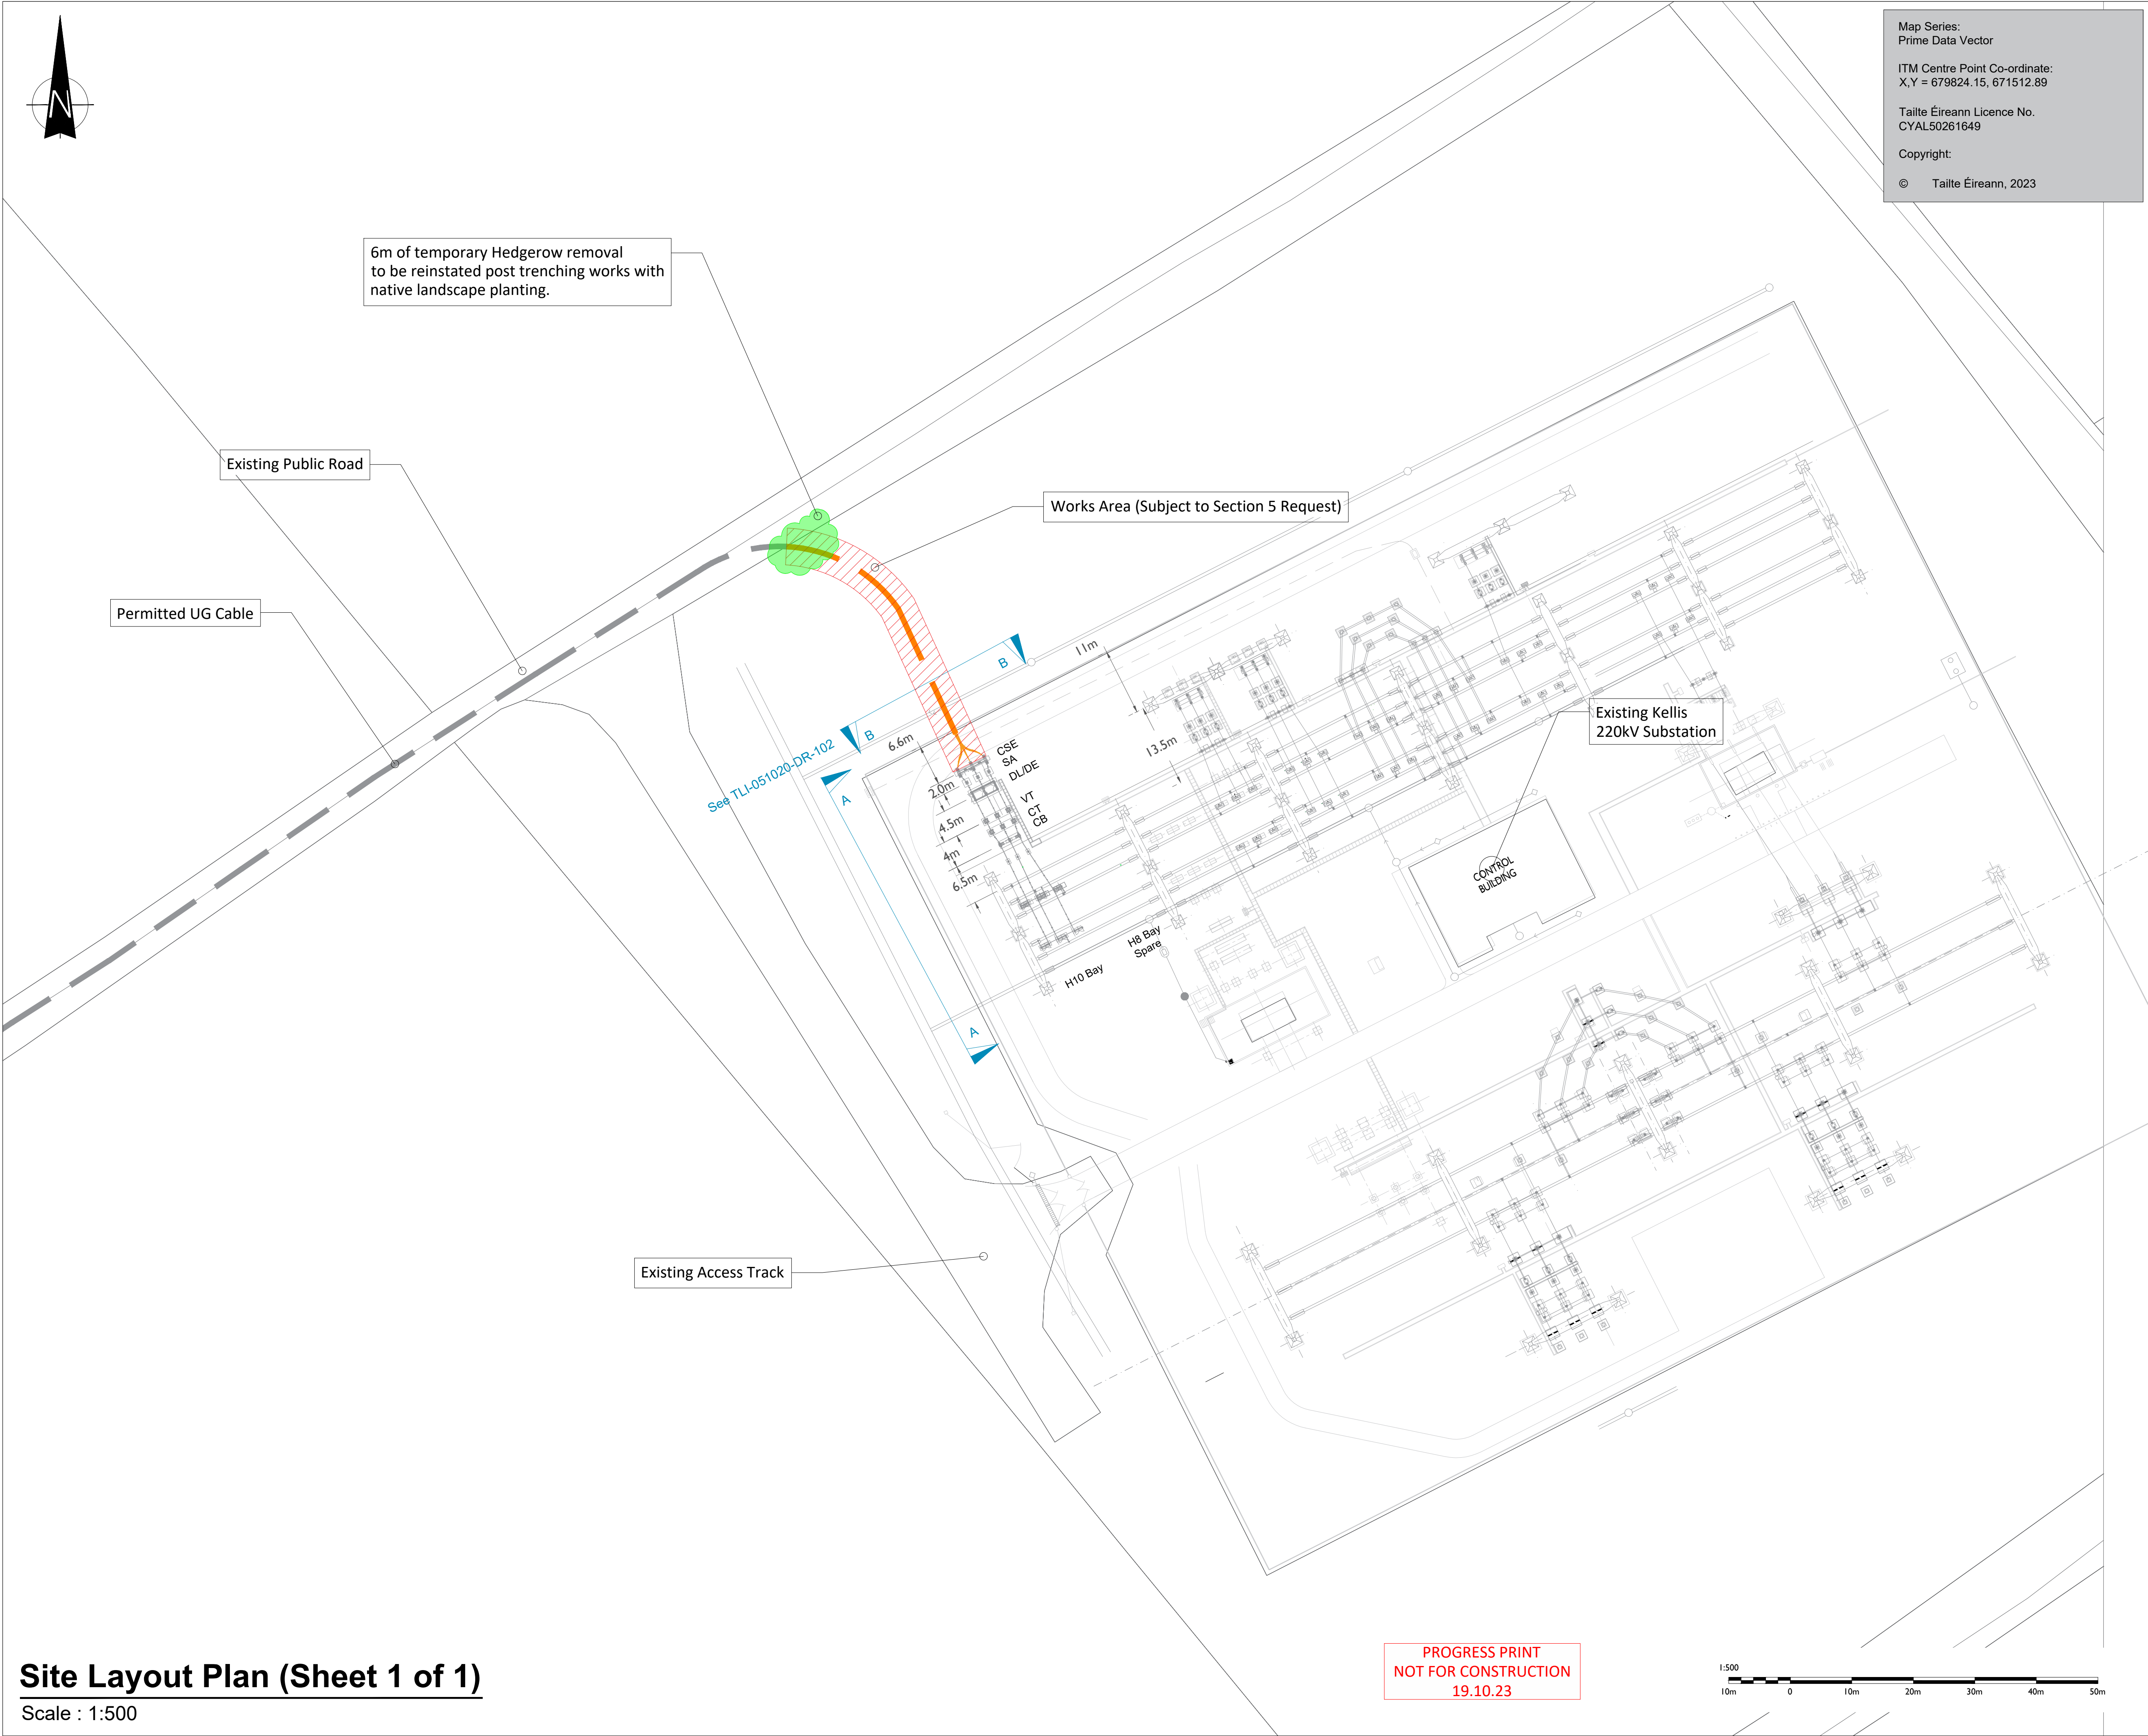


ISO A1 594mm x 841mm

Project Management Initials: Designer: JC Checked: GC Approved: DB

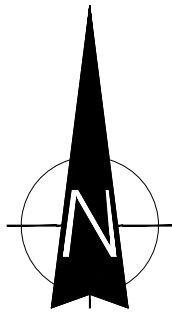

Map Series:
Prime Data Vector

ITM Centre Point Co-ordinate:
X,Y = 679824.15, 671512.89

Tailte Éireann Licence No.
CYAL50261649

Copyright:
© Tailte Éireann, 2023



Head Office
Beenreigh,
Abbeydorney,
Tralee, Co. Kerry
Ireland
Tel: 00353 66 7135710

Regional Office
Basepoint Business Centre
Stroudley Road, Basingstoke,
Hampshire,
RG24 8UP, UK
Tel: 00 44 1256406664

PROJECT

Garreenleen Solar Farm
110kV Grid Connection

CLIENT



CONSULTANTS



NOTES: -

Proposed design is preliminary and should be used for planning purposes only.
Detailed design to be completed and approved by EirGrid/ESB.
Position/type of electrical equipment is indicative only and is subject to change following detailed design.
Final Specifications of Electrical equipment is to be as per EirGrid and ESB specifications.
See Dwg. 051020-DR-102 for Electrical Equipment Section details

LEGEND: -

- UGC Grid Connection Route
- Subject to County Council Ref. 20/143/
AN BORD PLEANALA Ref. 307891 & 313139
- All Existing Infrastructure shown thus
- Proposed works shown thus
- Temporary Hedgerow removal
to be reinstated post trenching works
shown thus

ISSUE/REVISION

N2	19.10.23	Issued for Information
N1	27.09.23	Issued for Information
I/R	DATE	DESCRIPTION

PROJECT NUMBER

05-1020

SHEET TITLE

Site Layout Plan

SHEET NUMBER

051020-DR-101

Site Layout Plan (Sheet 1 of 1)

Scale : 1:500

PROGRESS PRINT
NOT FOR CONSTRUCTION
19.10.23

