



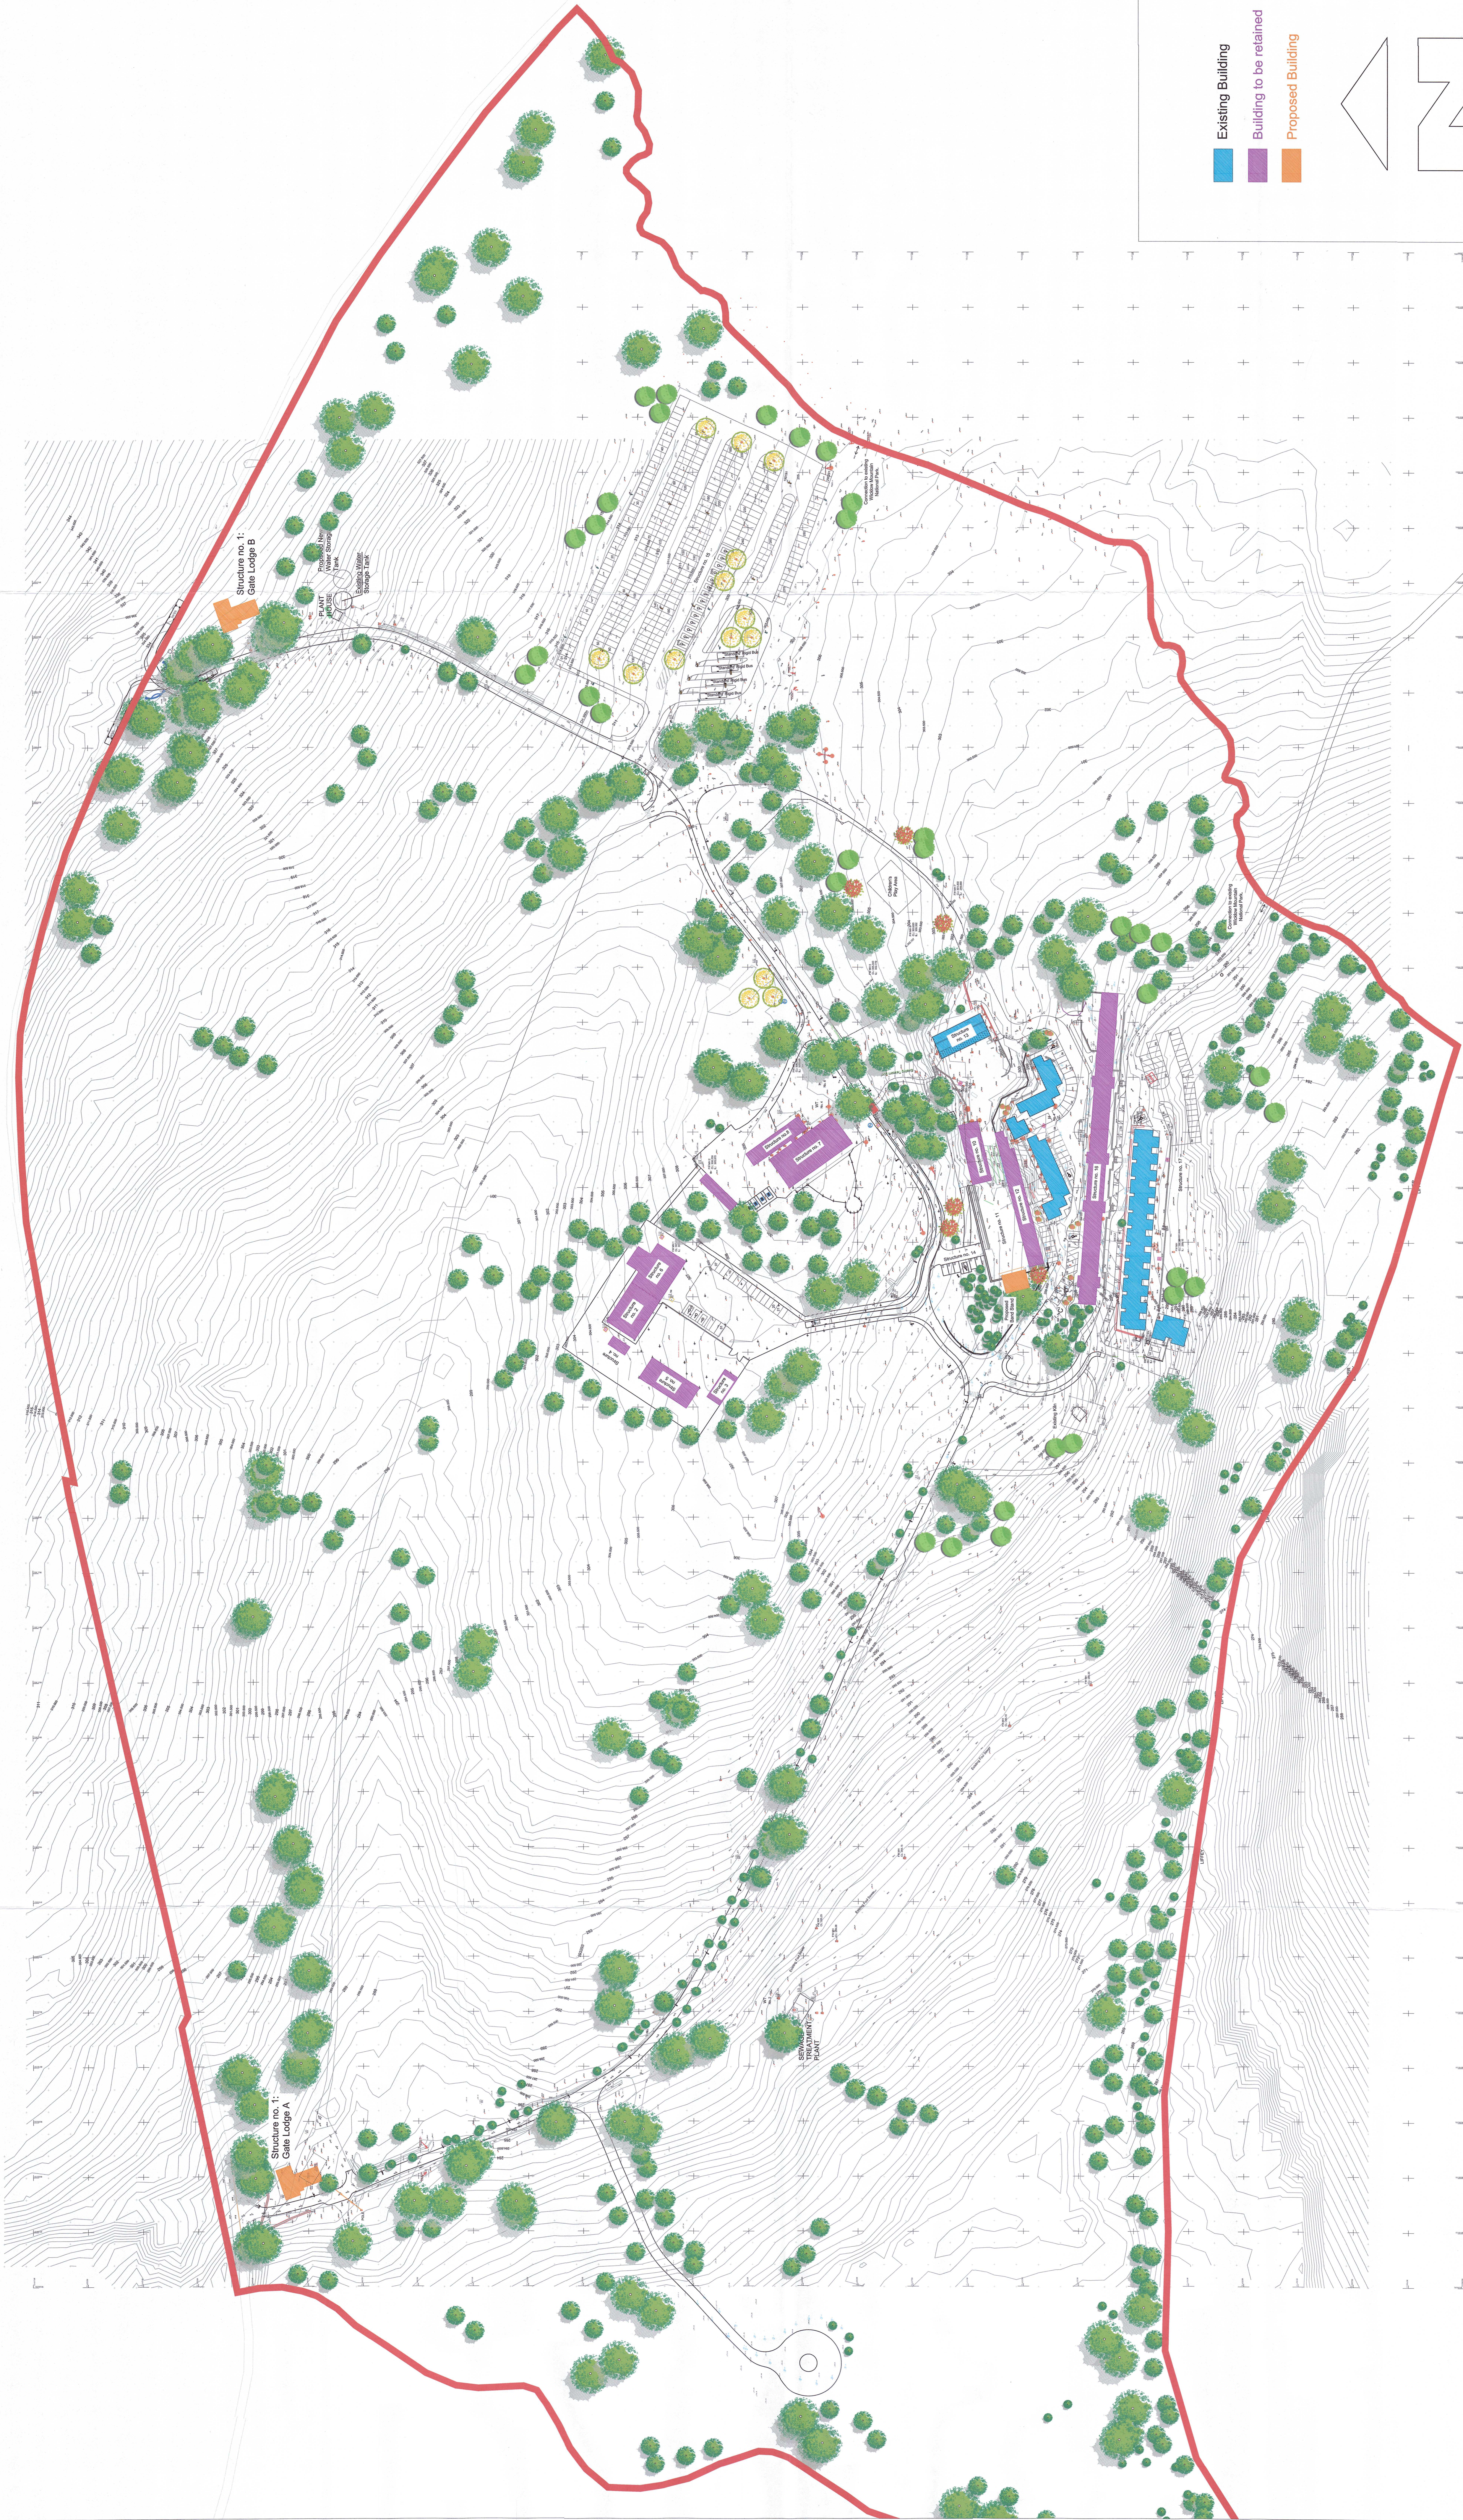

- Existing Building
- Building to be retained
- Proposed Building

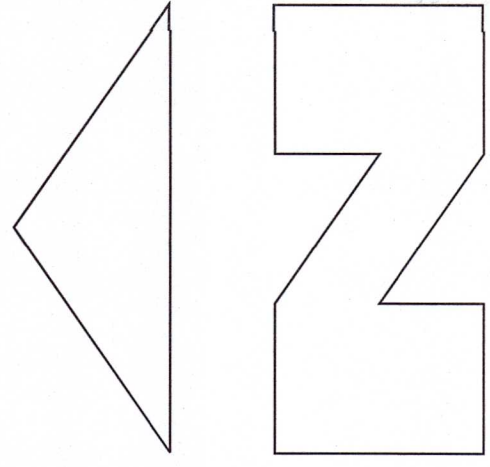

|          |                                          |
|----------|------------------------------------------|
| Client   | Toronto Ltd.                             |
| Project  | Development at Kippure Estate            |
| Location | Minor Village, Basingstoke, Co. Wicklow. |
| Scale    | 1:1000                                   |
| Author   | PL 0101KE                                |
| Check    | PL 0101KE                                |
| Issue    | Site Layout Plan                         |

Copyright © 2024  
All rights reserved. This document is the property of ABBD and is not to be reproduced without written permission.  
ABBD is not responsible for any errors or omissions in this document or for any consequences arising from its use.  
ABBD is not responsible for any errors or omissions in this document or for any consequences arising from its use.