
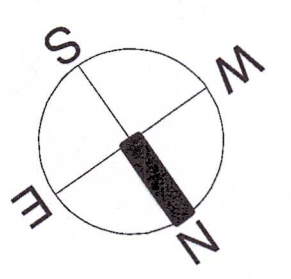
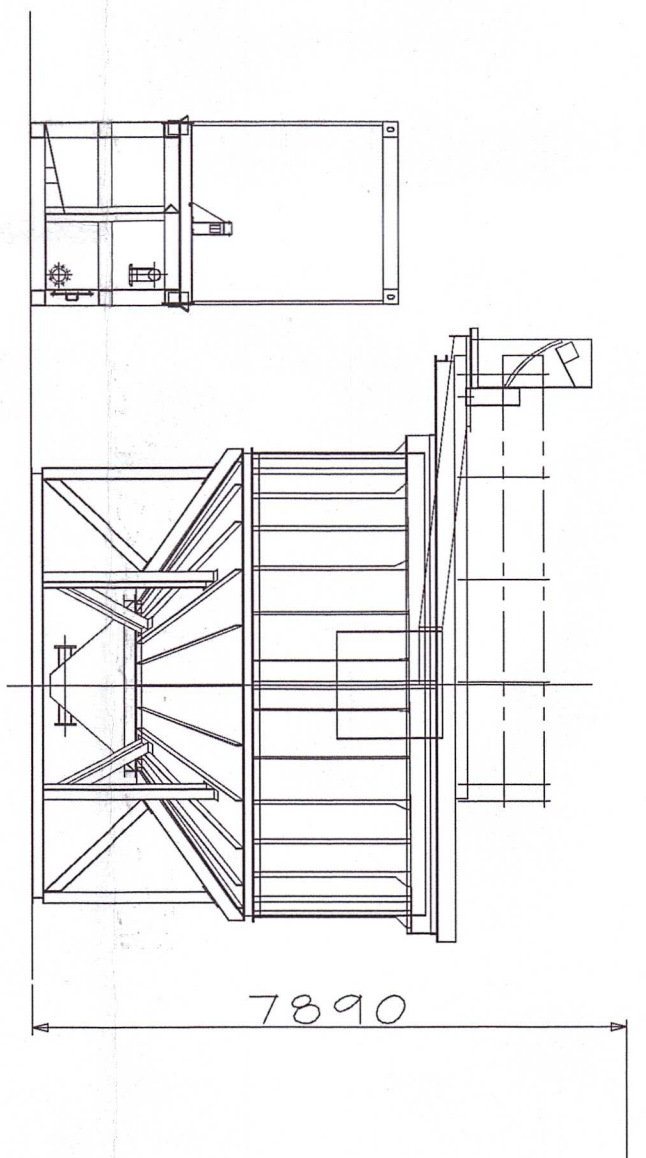
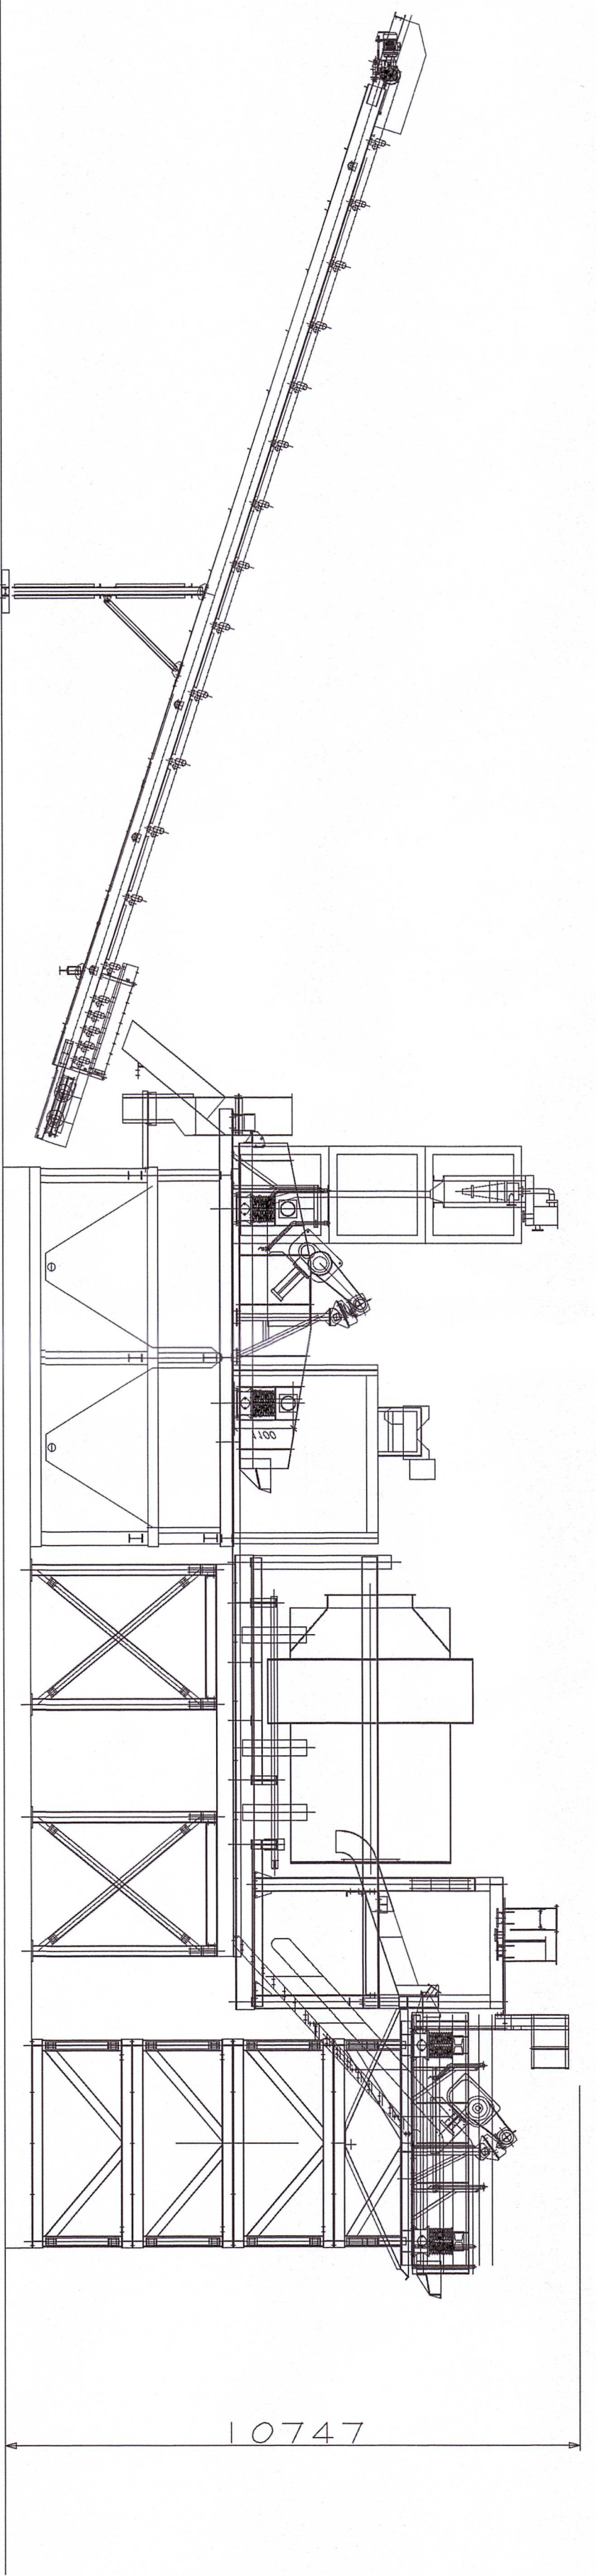


42876

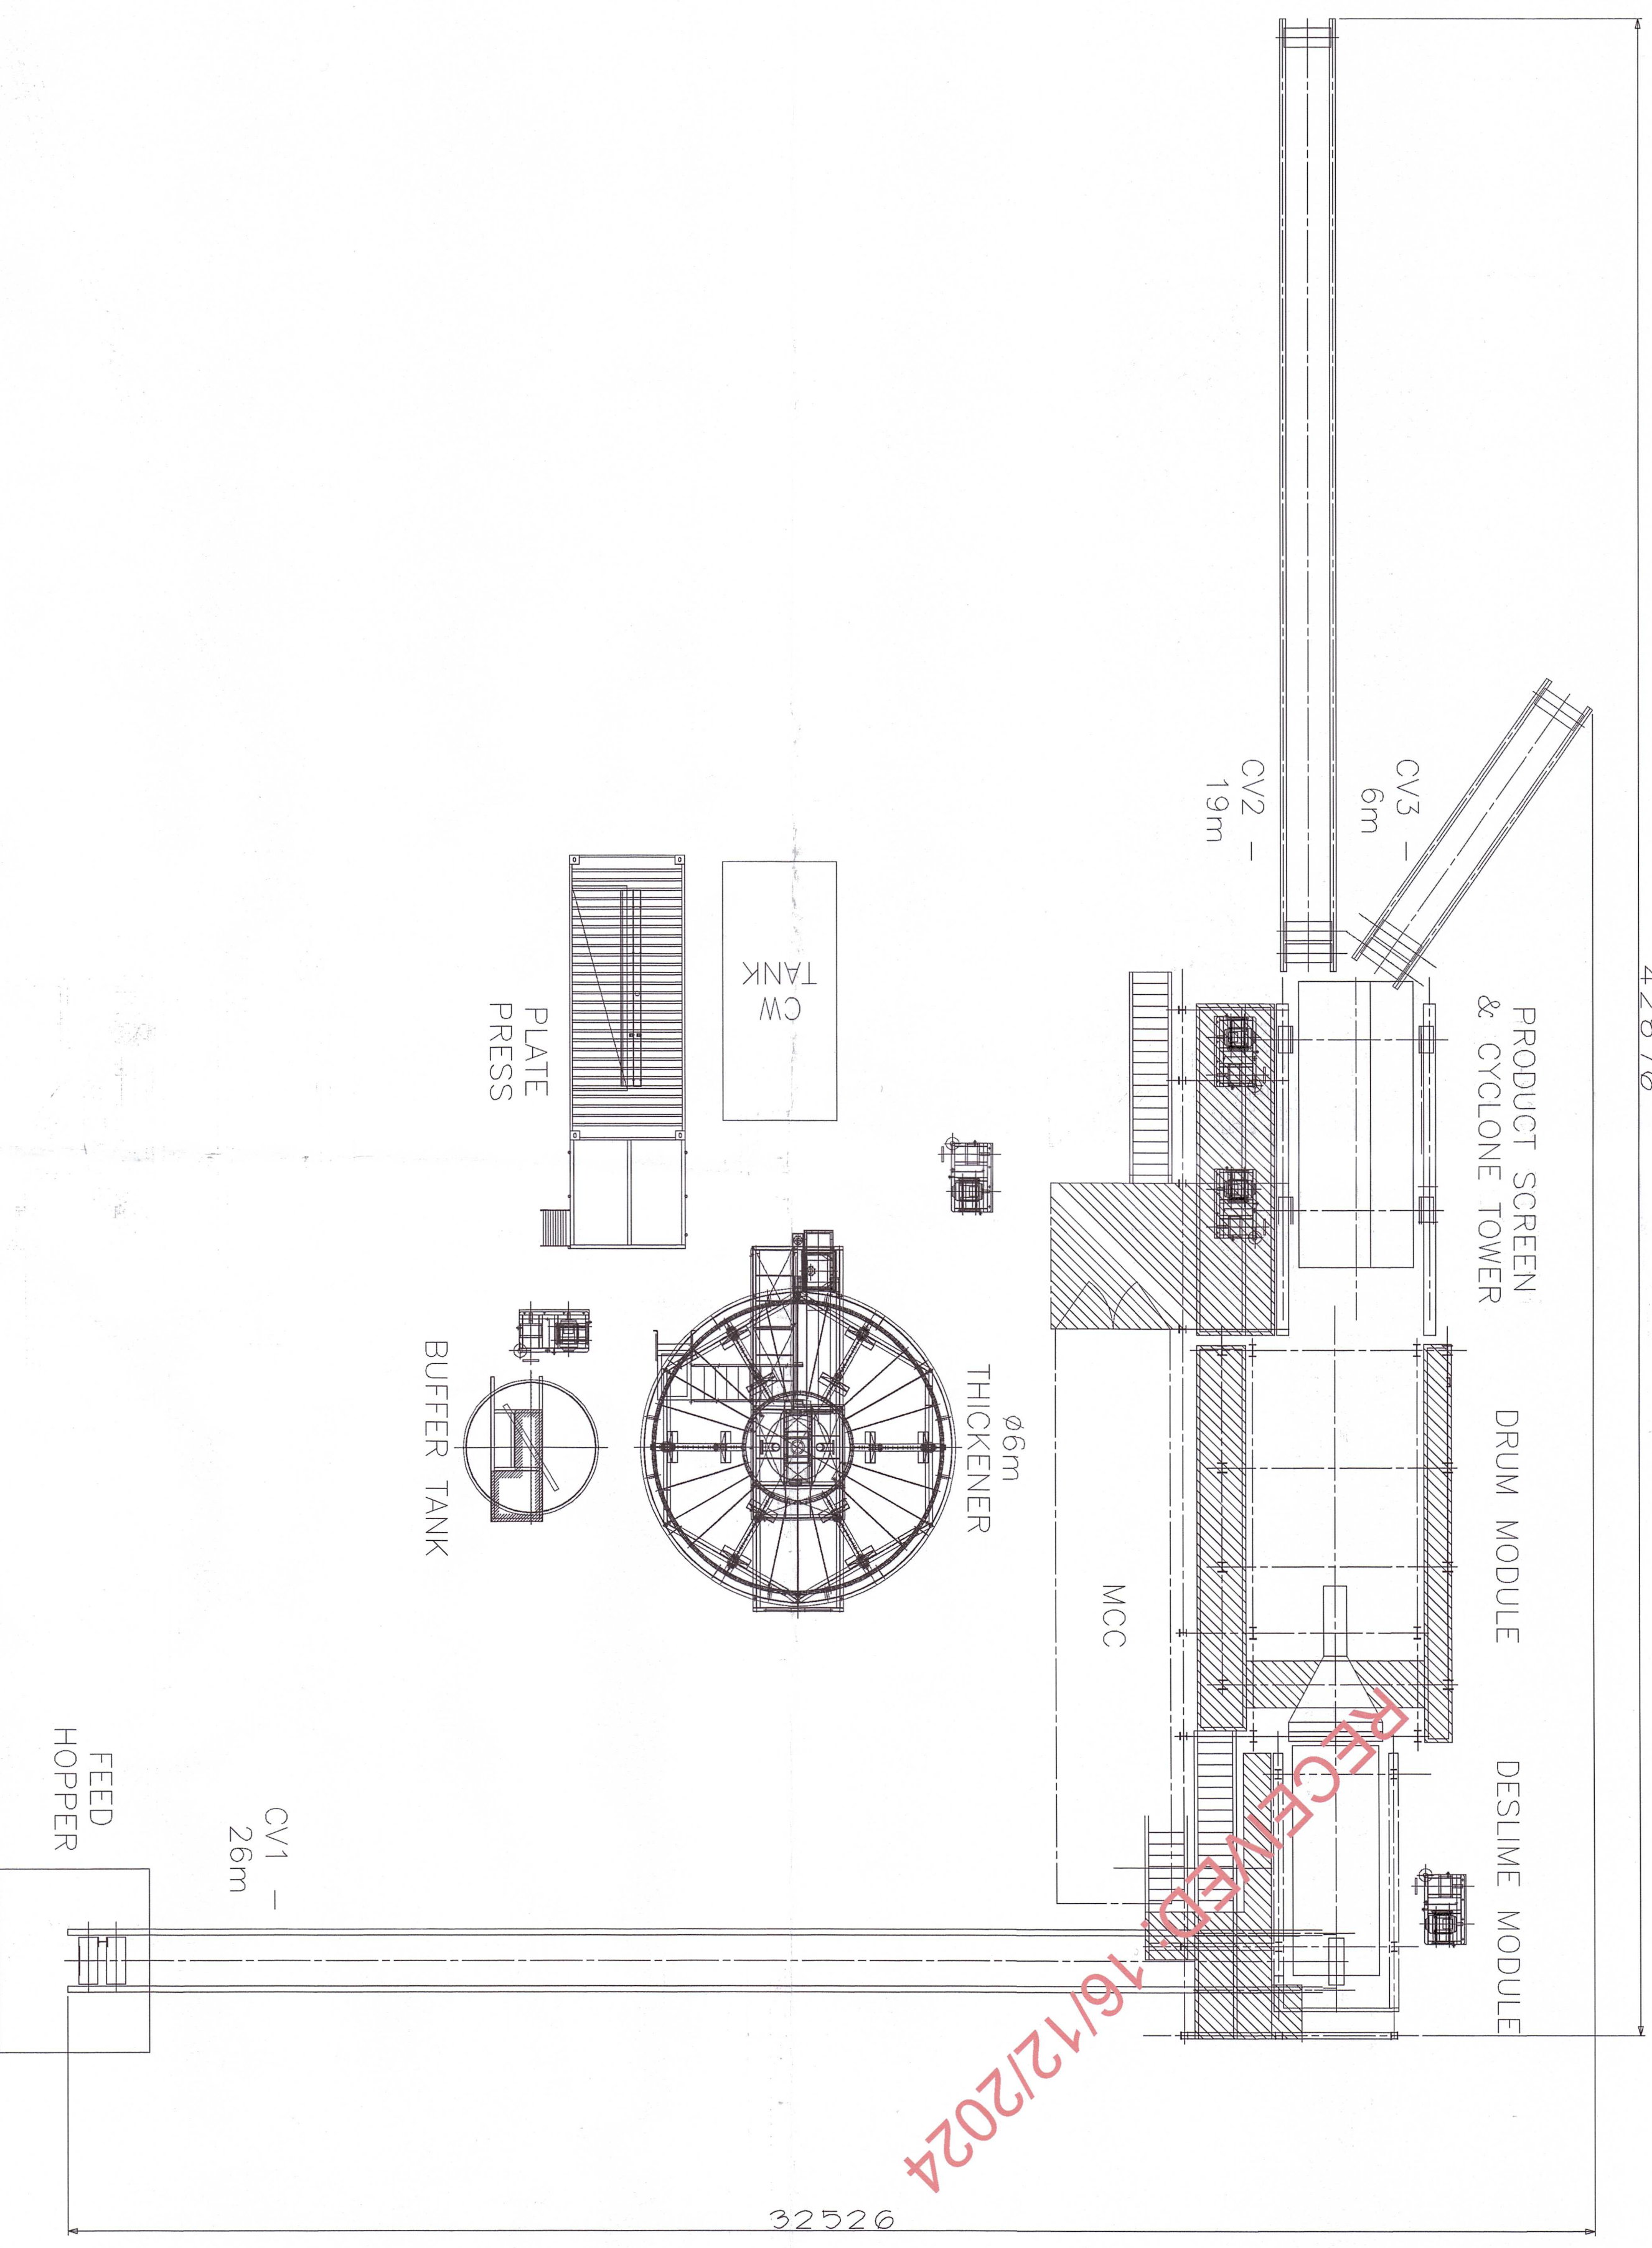

Rev.	Date

MGARCHITECTS & VALUERS

MILLBRAE HOUSE, LOWERMAIN STREET,
BUNCRANA, CO. DONEGAL, F99 P27H.
T: 074 89 62300, E: info@mgarchitects.ie,
W: www.mgarchitects.ie

RIAI

Client: **ANDREW COYLE COAL LTD**

Job: **DEVELOPMENT AT BAUVILLE KEELOGES AND CLONGLASH, BUNCRANA, CO. DONEGAL**

Project Stage: **Survey Drawings**

Scheme Design Drawings

Planning Application Drawings

Construction Stage Drawings

Fire Safety Drawings

Disability / Access Cert.

Title: PROCESSING PLANT	
Date: NOV 2024	Drawn By: RP
Scale: 1:100	Area: N/A
Dwg. No.: 2365_PL-05	