
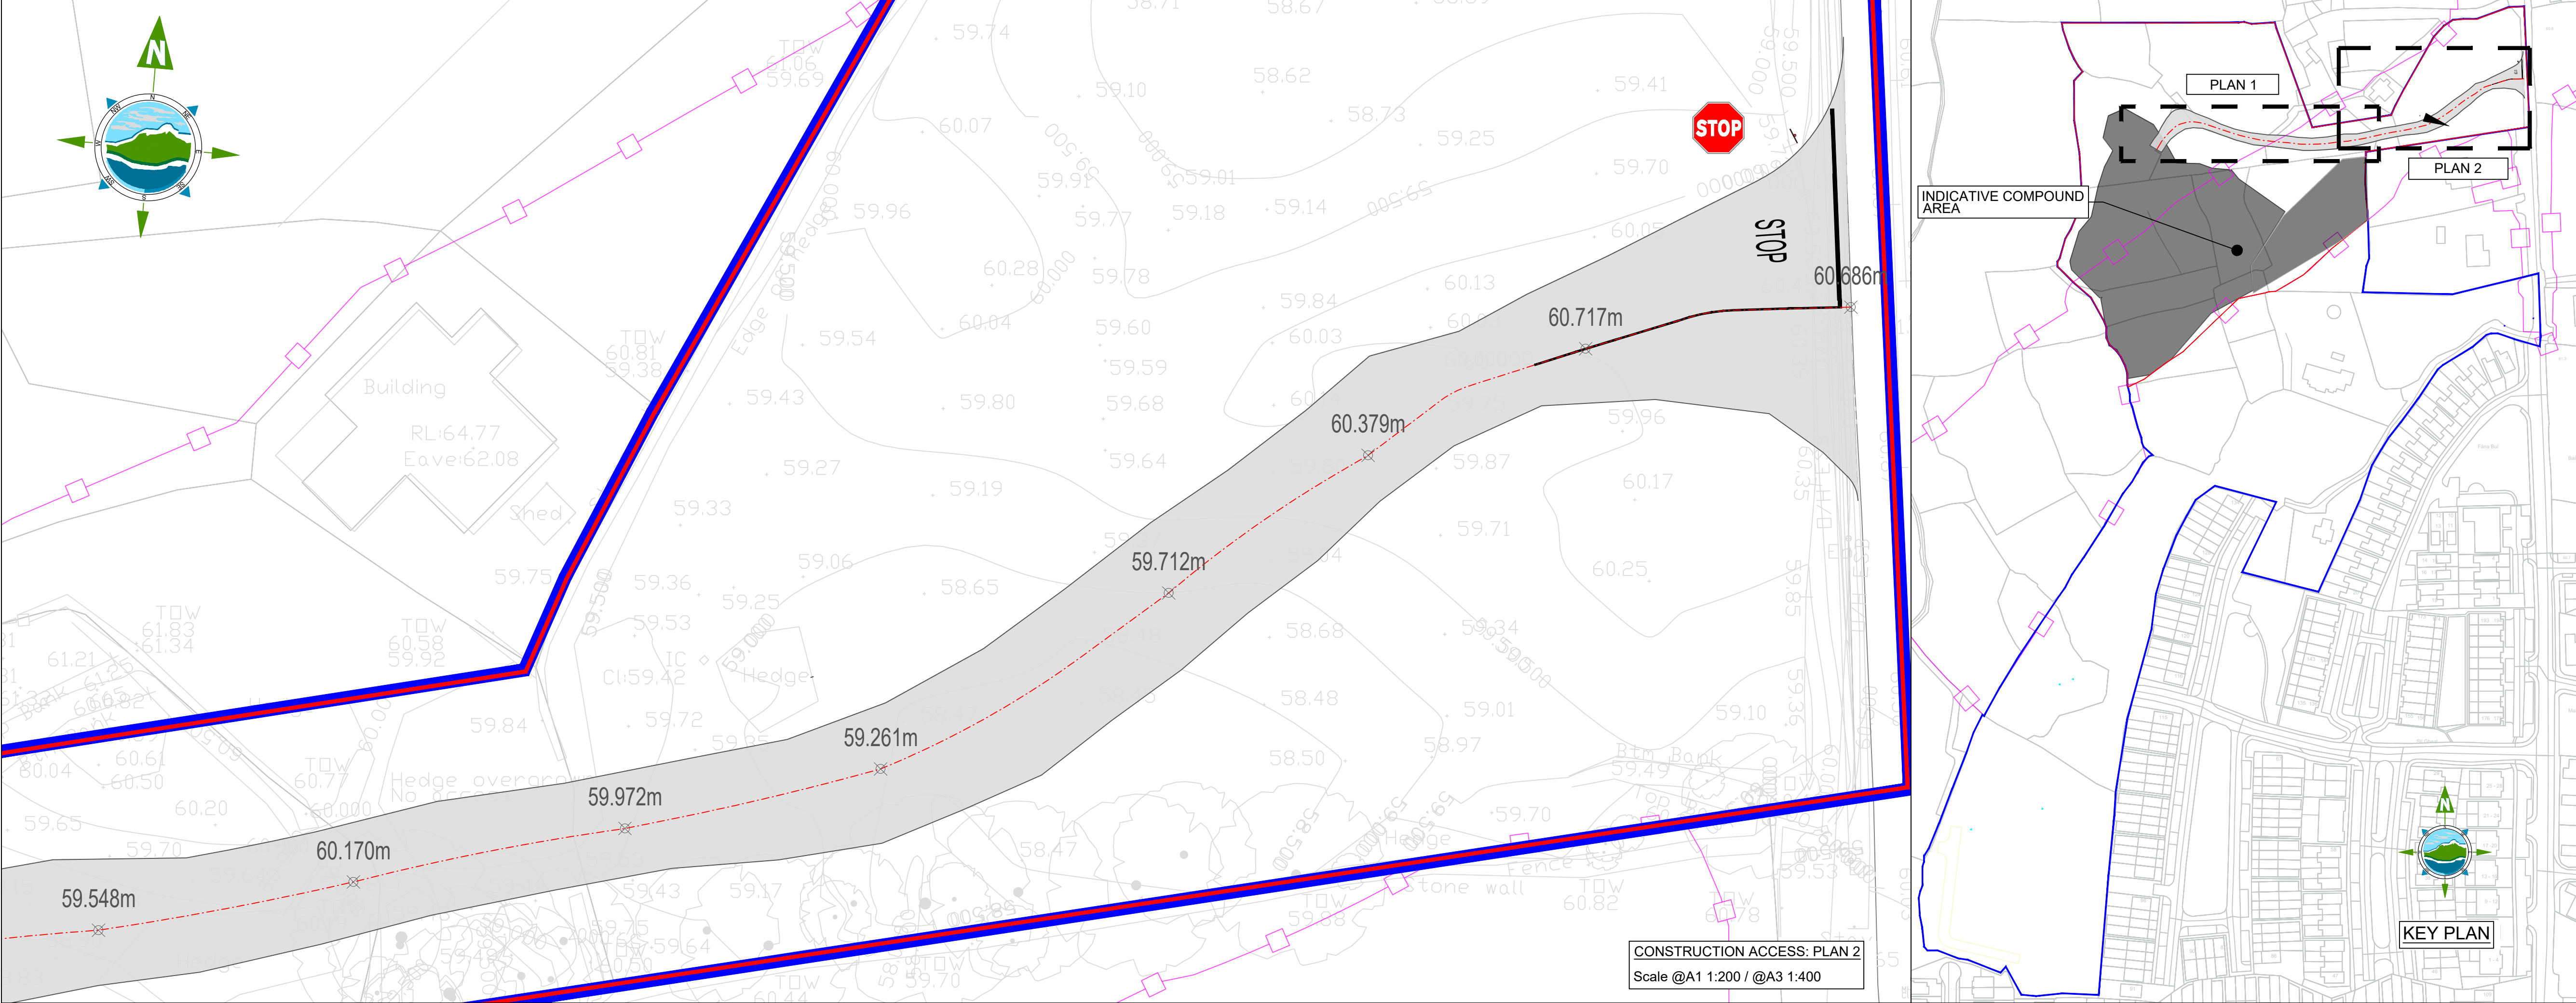


THE INFORMATION ON THIS DRAWING IS TO THE TAILTE ÉIREANN - SURVEYING ITM COORDINATE SYSTEM

- LEGEND:
- Site Boundary -
- Client Ownership Boundary
- Traffic Sign & Post as per Traffic Sign Manual - Chapter 7
- Proposed Spot Level 60.557m
- Proposed Temporary Haul Road Centre Line
- Existing Ground level
- CPO Boundary

- NOTES:
- FIGURED DIMENSIONS ONLY TO BE TAKEN FROM THIS DRAWING.
 - ALL DRAWINGS TO BE CHECKED BY THE CONTRACTOR ON SITE.
 - ENGINEER/EMPLOYERS REPRESENTATIVE, AS APPROPRIATE, TO BE INFORMED BY THE CONTRACTOR OF ANY DISCREPANCIES BEFORE ANY WORK COMMENCES.
 - THE CONTRACTOR SHALL UNDERTAKE A THOROUGH CHECK FOR THE ACTUAL LOCATION OF ALL SERVICES/UTILITIES, ABOVE AND BELOW GROUND, BEFORE ANY WORK COMMENCES.
 - ALL LEVELS SHOWN RELATE TO ORDNANCE SURVEY DATUM AT MALIN HEAD.

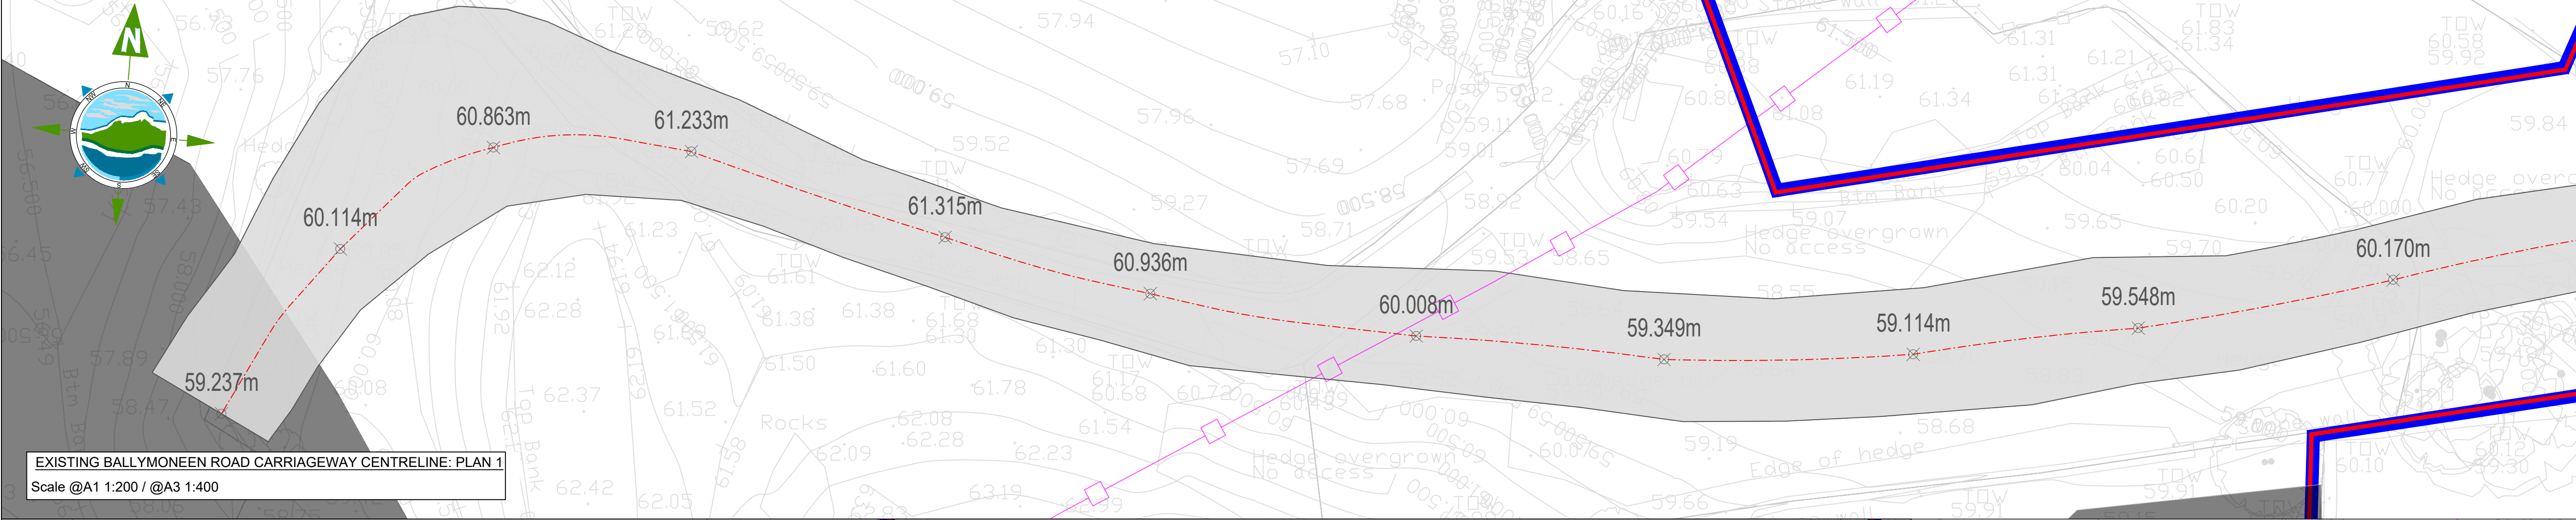

Rev	Date	Description	By	Chkd.
P02	17.02.2026	Construction Access Road Re-aligned	CK	RB
P01	20.10.2025	INFORMATION	TA	RB

Client: **CAIRN**

Project: **Proposed Residential Development, Ballymoneen Road, Galway.**

Title: **Temporary Haul Access Road**

Scale @ A1: **As Shown**

Prepared by: **TA** Checked by: **RB** Date: **Feb 2026**

Drawing Status: **INFORMATION**

TOBIN

Tel: +353 (0)91 565 211
Email: info@tobin.ie
www.tobin.ie

Drawing No.: **136GY-01-95-SW-XX-XXX-DR-TOB-CE-02080** Revision: **P02**